


**SITE PLAN**  
Scale: 1" = 30'-0"

 


|                                  |            |
|----------------------------------|------------|
| Pool Square Footage and Gallons: |            |
| 800 Sq. Ft. / 00,000 Gallons     |            |
| Date:                            | 02-04-2021 |
| Scale:                           | NOTED      |
| Sheet Number                     | SPL-1A     |

**Construction Dynamics, LLC.**  
MATT CHARLES  
17831 BALDWIN PLACE  
LAKEWOOD, OHIO 44107  
(216) 701-6712

| No.                                  | Description | Date |
|--------------------------------------|-------------|------|
| Revisions                            |             |      |
| Drawing Title:<br>PROPERTY SITE PLAN |             |      |

Project Client And Address:  
**SCOTT & PAULA**  
RaFUSE  
10867 VALLEY VIEW ROAD  
SAGAMORE HILLS TWP.,  
OHIO 44067  
(PP# 4501025 & 4501026)

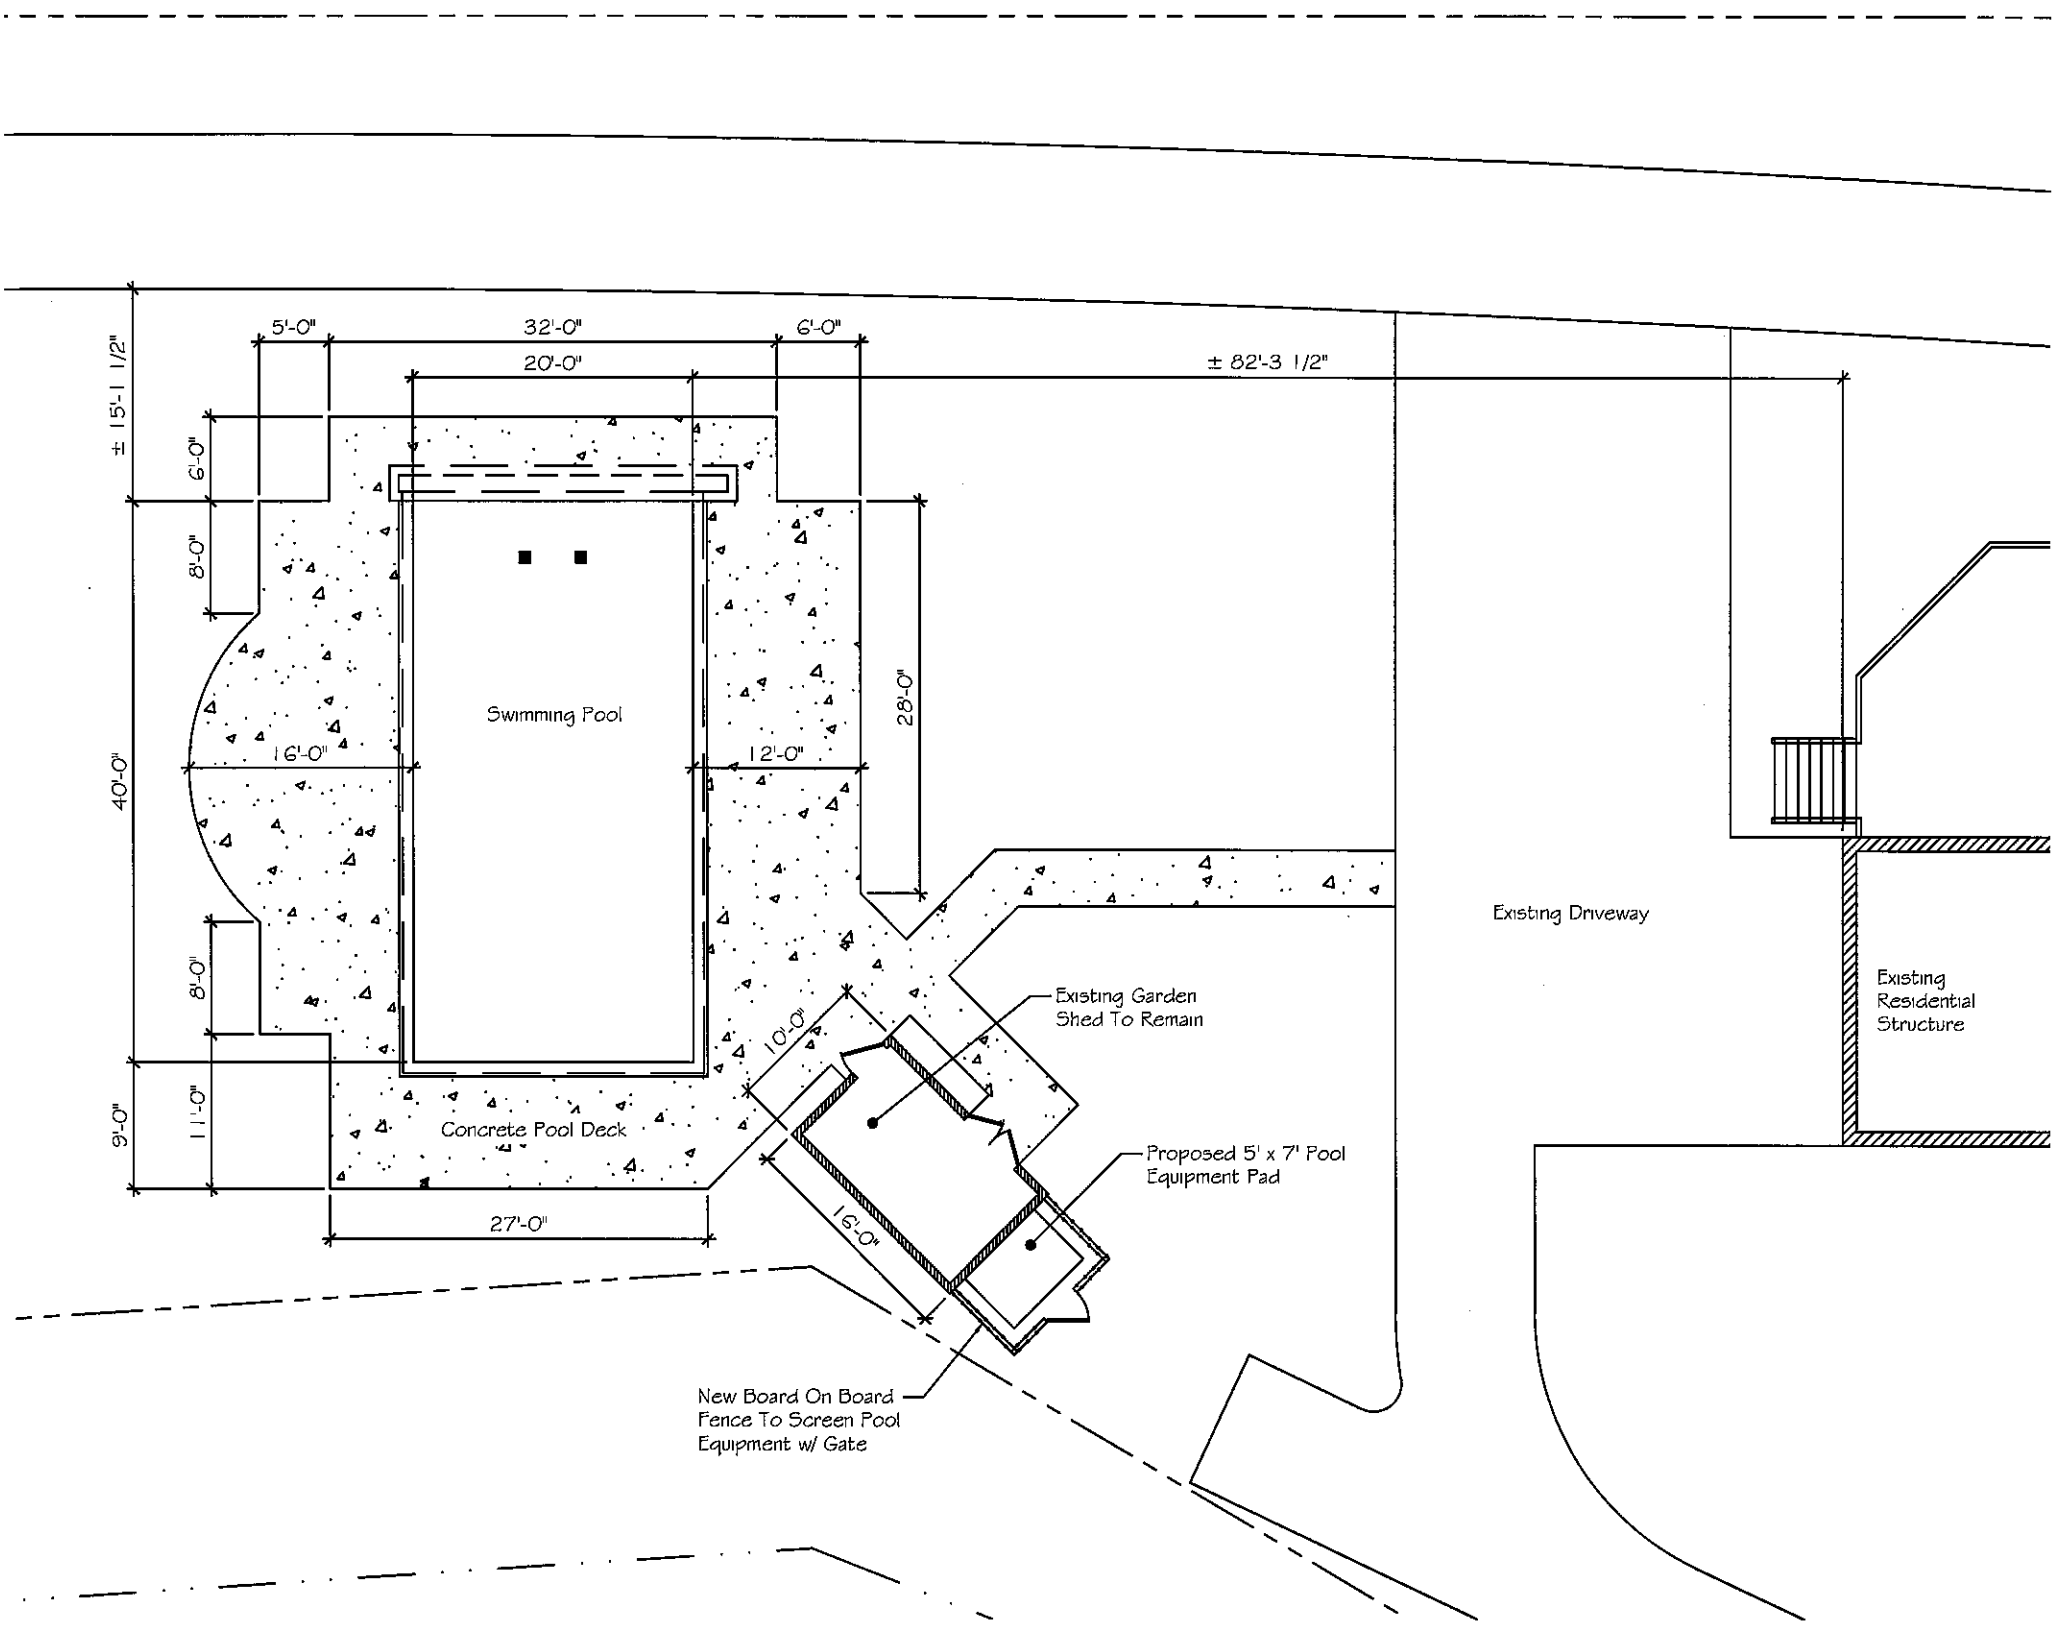

**ENLARGED PARTIAL PLAN**  
 Scale: 1/8" = 1'-0"




|  |
|--|
| Pool Square Footage and Gallons:<br>800 Sq. Ft. / 00,000 Gallons |
| Date:<br>02-04-2021  |
| Scale:<br>NOTED  |
| Sheet Number<br><b>SPL-1B</b>                                    |

**Construction Dynamics, LLC.**  
 MATT CHARLES  
 17831 BALDWIN PLACE  
 LAKEWOOD, OHIO 44107  
 (216) 701-6712

| No.                                     | Description | Date |
|---|-------------|------|
| Revisions                               |             |      |
| Drawing Title:<br>PARTIAL ENLARGED PLAN |             |      |

Project Client And Address:  
**SCOTT & PAULA**  
 RaFUSE  
 10867 VALLEY VIEW ROAD  
 SAGAMORE HILLS TWP.,  
 OHIO 44067  
 (FP# 4501025 # 4501026)

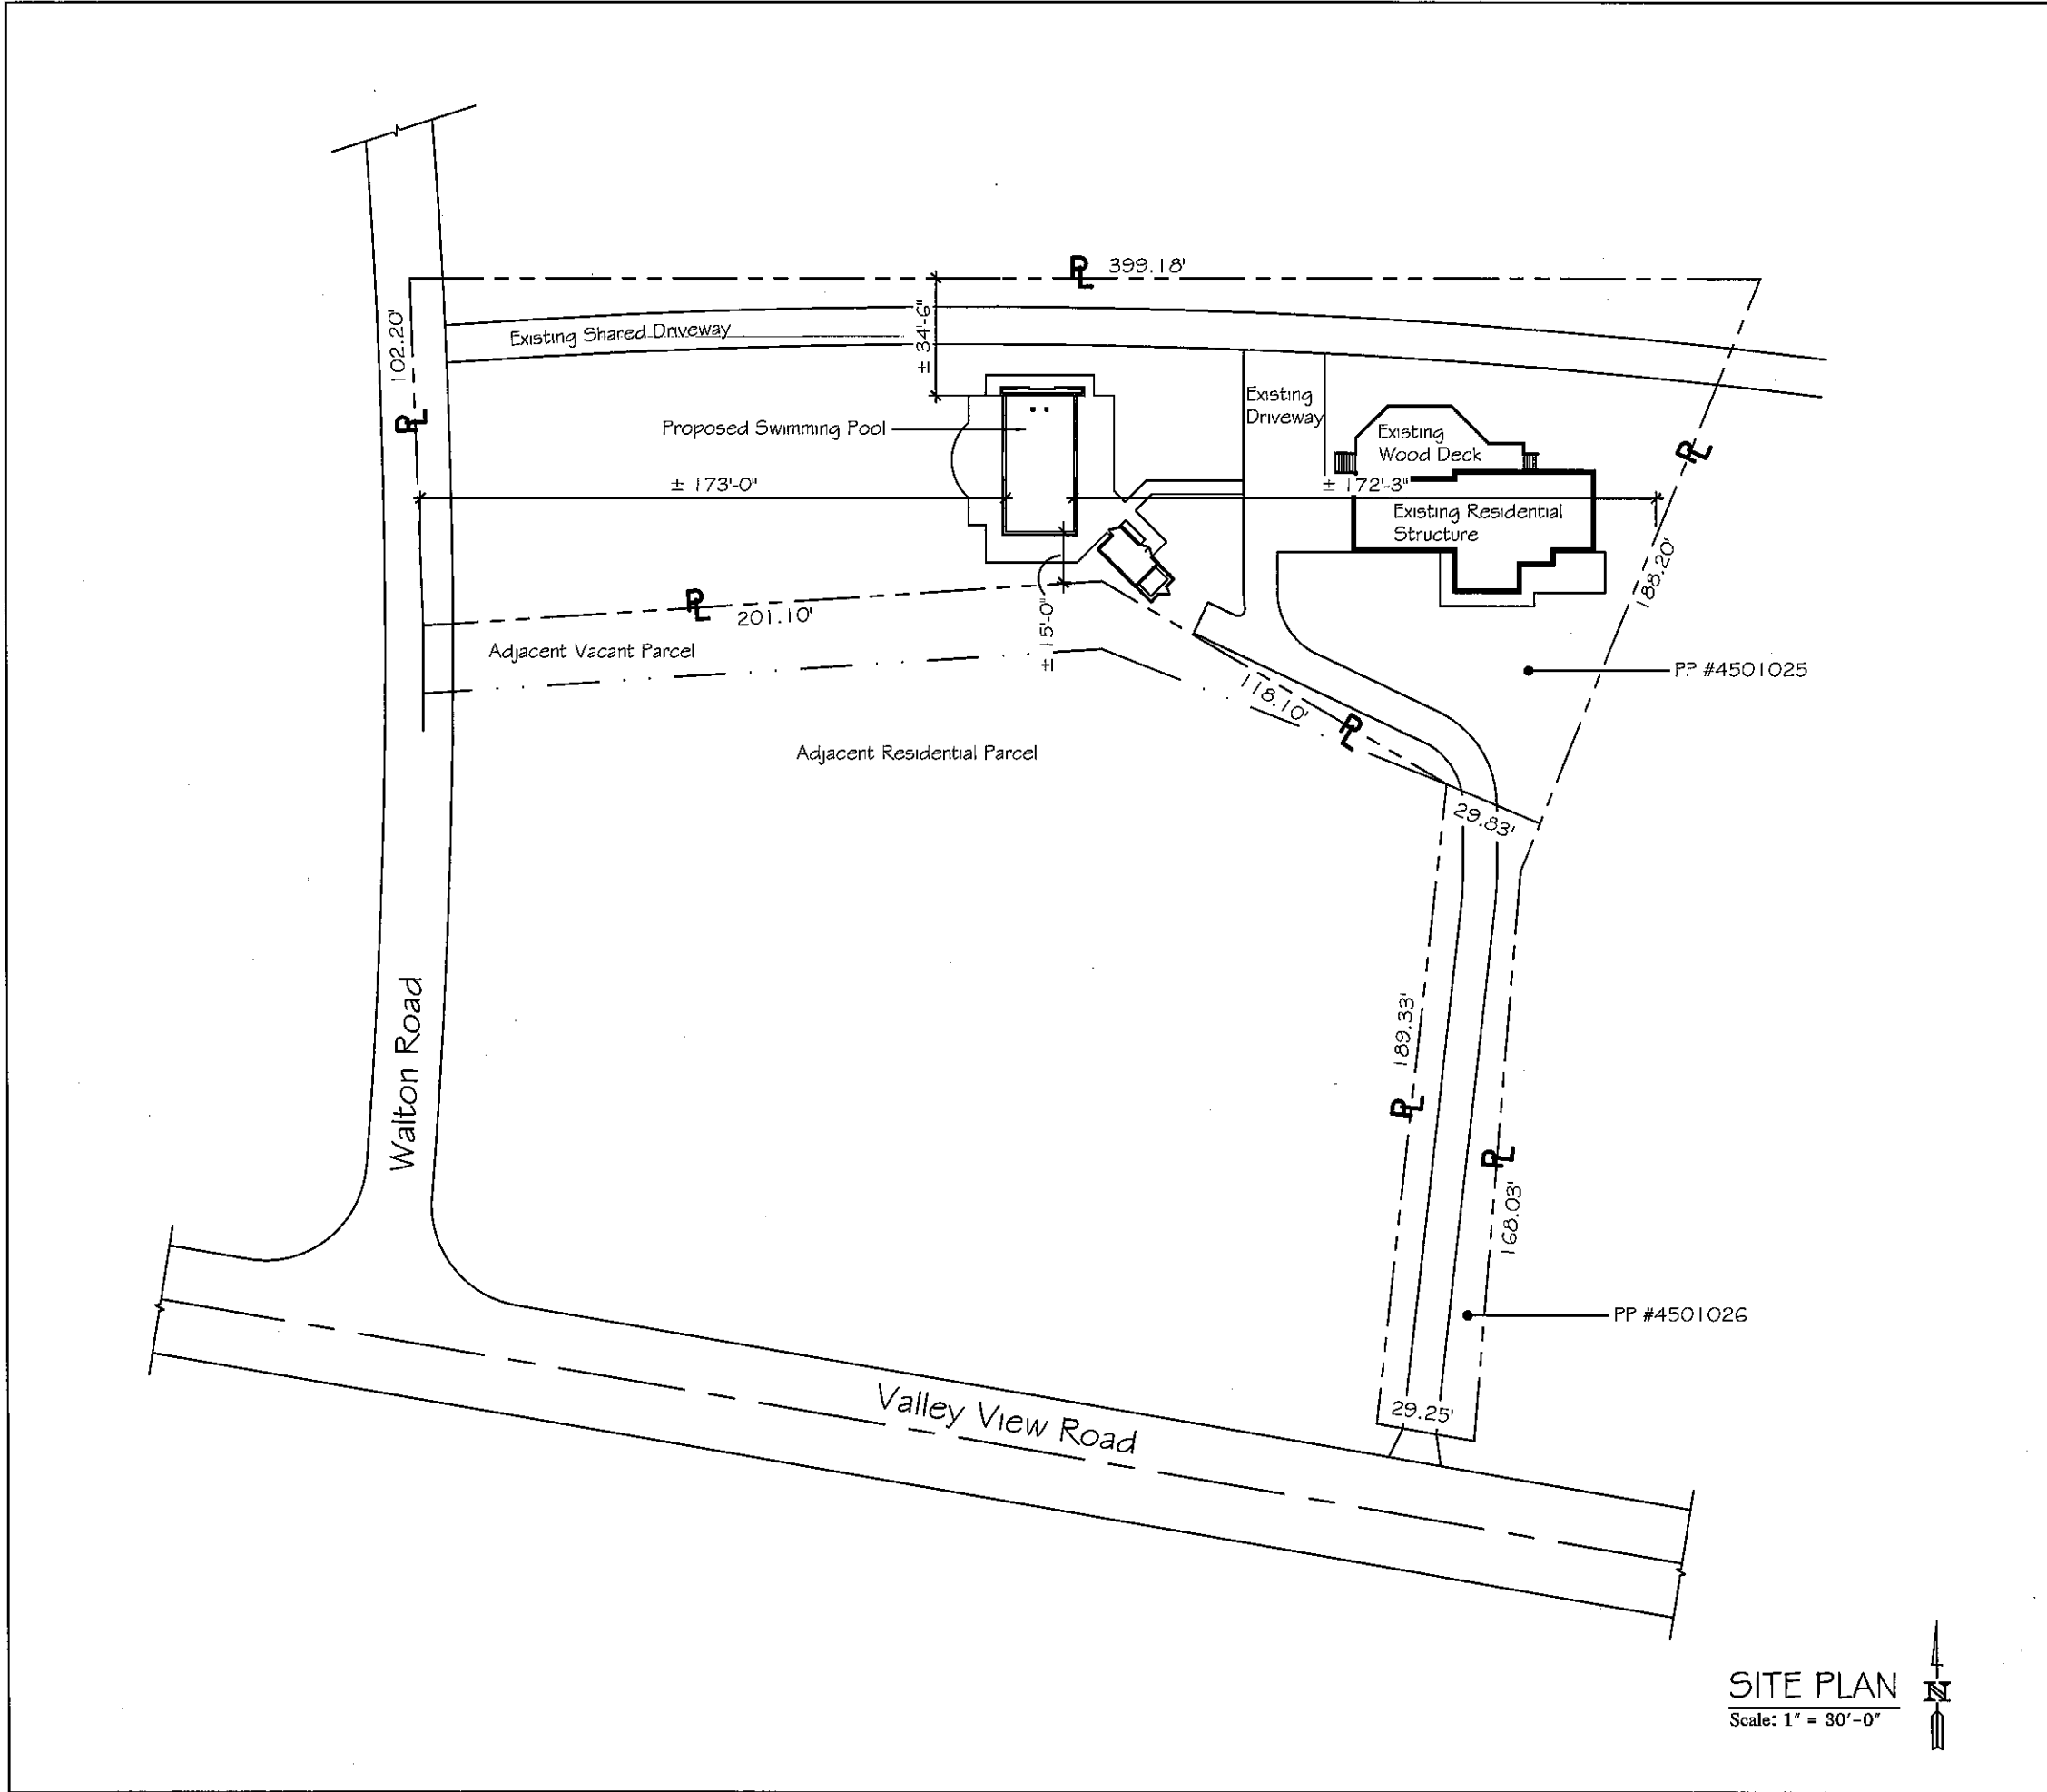

**SITE PLAN**  
Scale: 1" = 30'-0"




|                                  |                              |
|----------------------------------|------------------------------|
| Pool Square Footage and Gallons: | 800 Sq. Ft. / 00,000 Gallons |
| Date:                            | 02-04-2021                   |
| Scale:                           | NOTED                        |
| Sheet Number                     | SPL-1A                       |

**Construction Dynamics, LLC.**  
 MATT CHARLES  
 17831 BALDWIN PLACE  
 LAKEWOOD, OHIO 44107  
 (216) 701-6712

|                    |             |      |
|--------------------|-------------|------|
| Drawing Title:     |             |      |
| PROPERTY SITE PLAN |             |      |
| No.                | Description | Date |
| Revisions          |             |      |

Project Client And Address:  
**SCOTT & PAULA**  
 RaFUSE  
 10867 VALLEY VIEW ROAD  
 SAGAMORE HILLS TWP.,  
 OHIO 44067  
 (PP# 4501025 & 4501026)

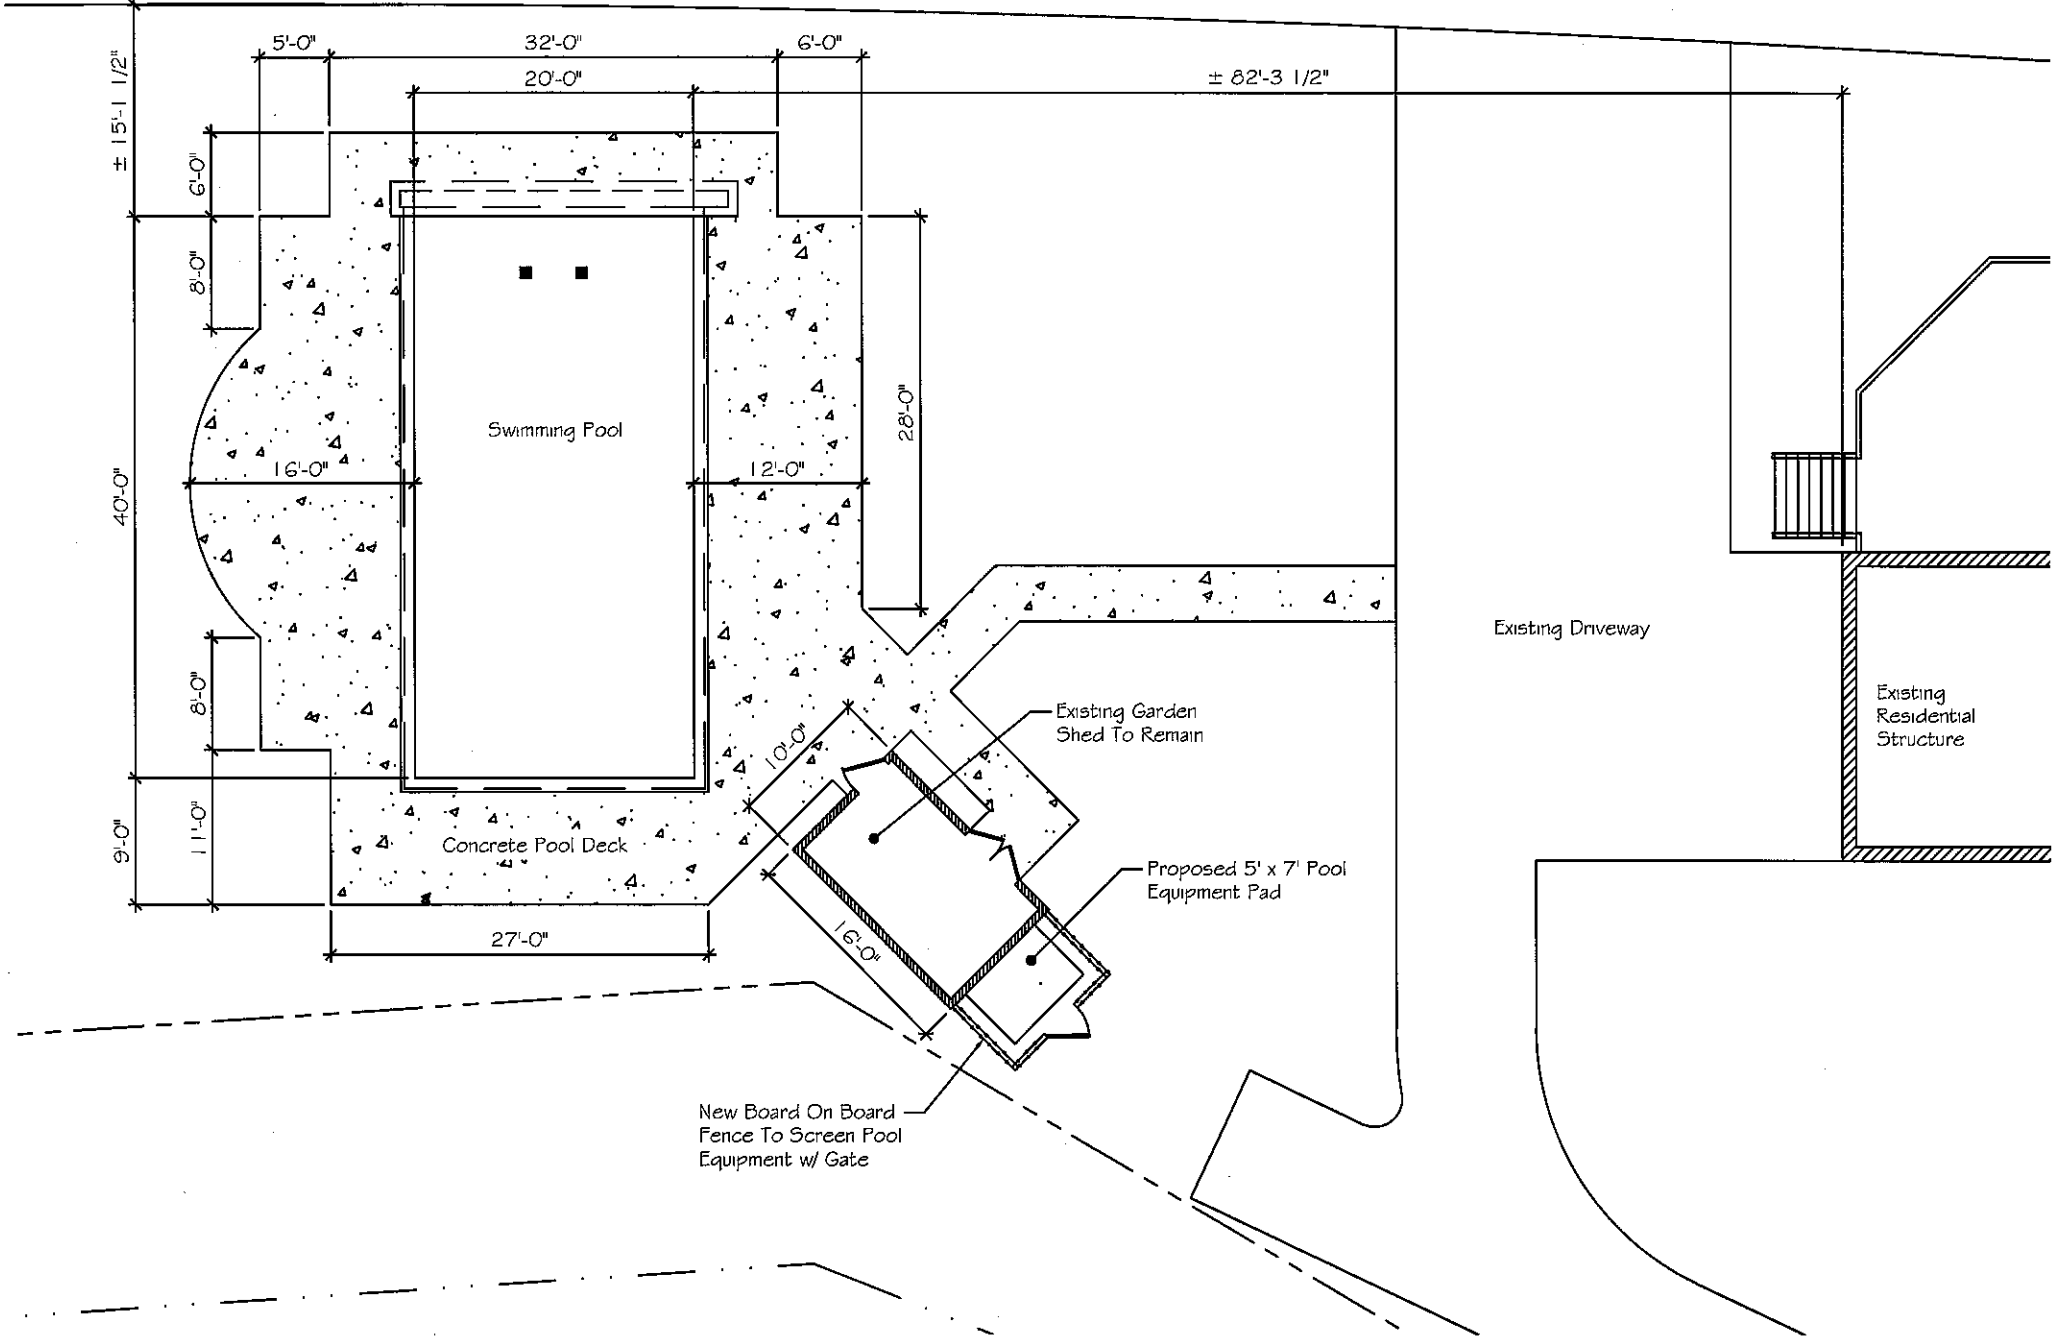

**ENLARGED PARTIAL PLAN**  
Scale: 1/8" = 1'-0"




Pool Square Footage and Gallons:  
800 Sq. Ft. / 00,000 Gallons  
Date: 02-04-2021  
Scale: NOTED  
Sheet Number  
**SPL-1B**

**Construction Dynamics, LLC.**  
MATT CHARLES  
17831 BALDWIN PLACE  
LAKEWOOD, OHIO 44107  
(216) 701-6712


Drawing Title:  
PARTIAL ENLARGED PLAN

| No.       | Description | Date |
|-----------|-------------|------|
| Revisions |             |      |
|           |             |      |
|           |             |      |
Project Client And Address:  
**SCOTT & PAULA**  
RaFUSE  
10867 VALLEY VIEW ROAD  
SAGAMORE HILLS TWP.,  
OHIO 44067  
(PP# 4501025 & 4501026)

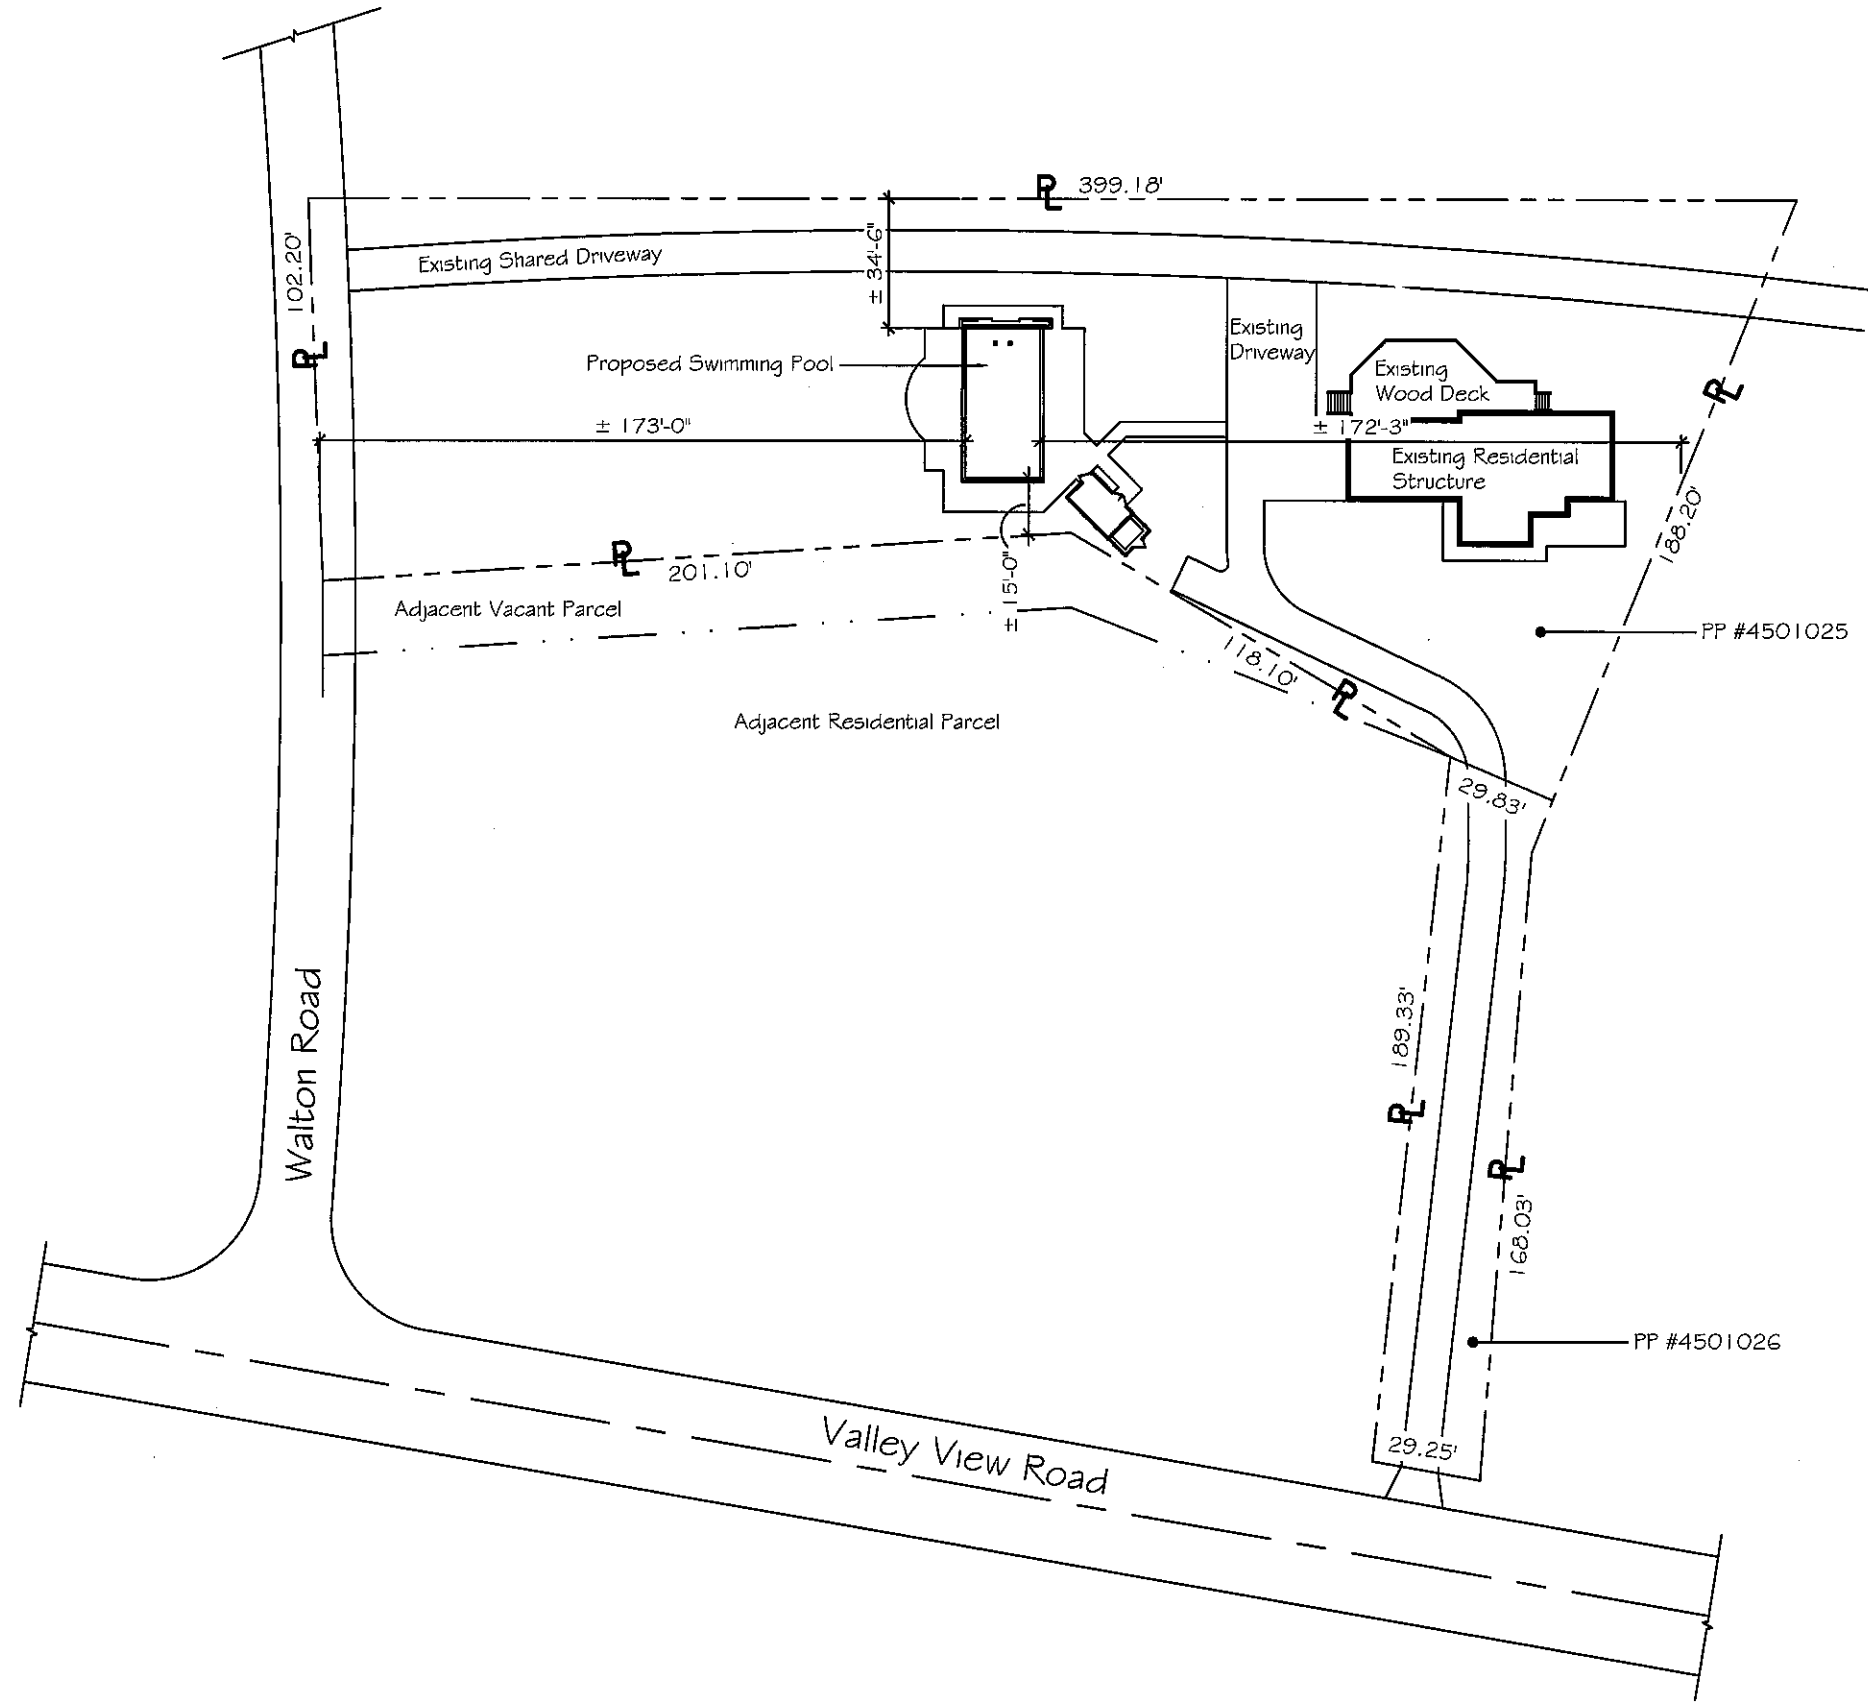

**SITE PLAN**  
Scale: 1" = 30'-0"

 

Pool Square Footage and Gallons:  
800 Sq. Ft. / 00,000 Gallons

Date:  
02-04-2021

Scale:  
NOTED


Sheet Number  
SPL-1A

**Construction Dynamics, LLC.**  
MATT CHARLES  
17831 BALDWIN PLACE  
LAKEWOOD, OHIO 44107  
(216) 701-6712


Drawing Title:  
PROPERTY SITE PLAN

| No.       | Description | Date |
|-----------|-------------|------|
| Revisions |             |      |
|           |             |      |
|           |             |      |
Project Client And Address:  
**SCOTT & PAULA**  
RaFUSE  
10867 VALLEY VIEW ROAD  
SAGAMORE HILLS TWP.,  
OHIO 44067  
(PP# 4501025 & 4501026)

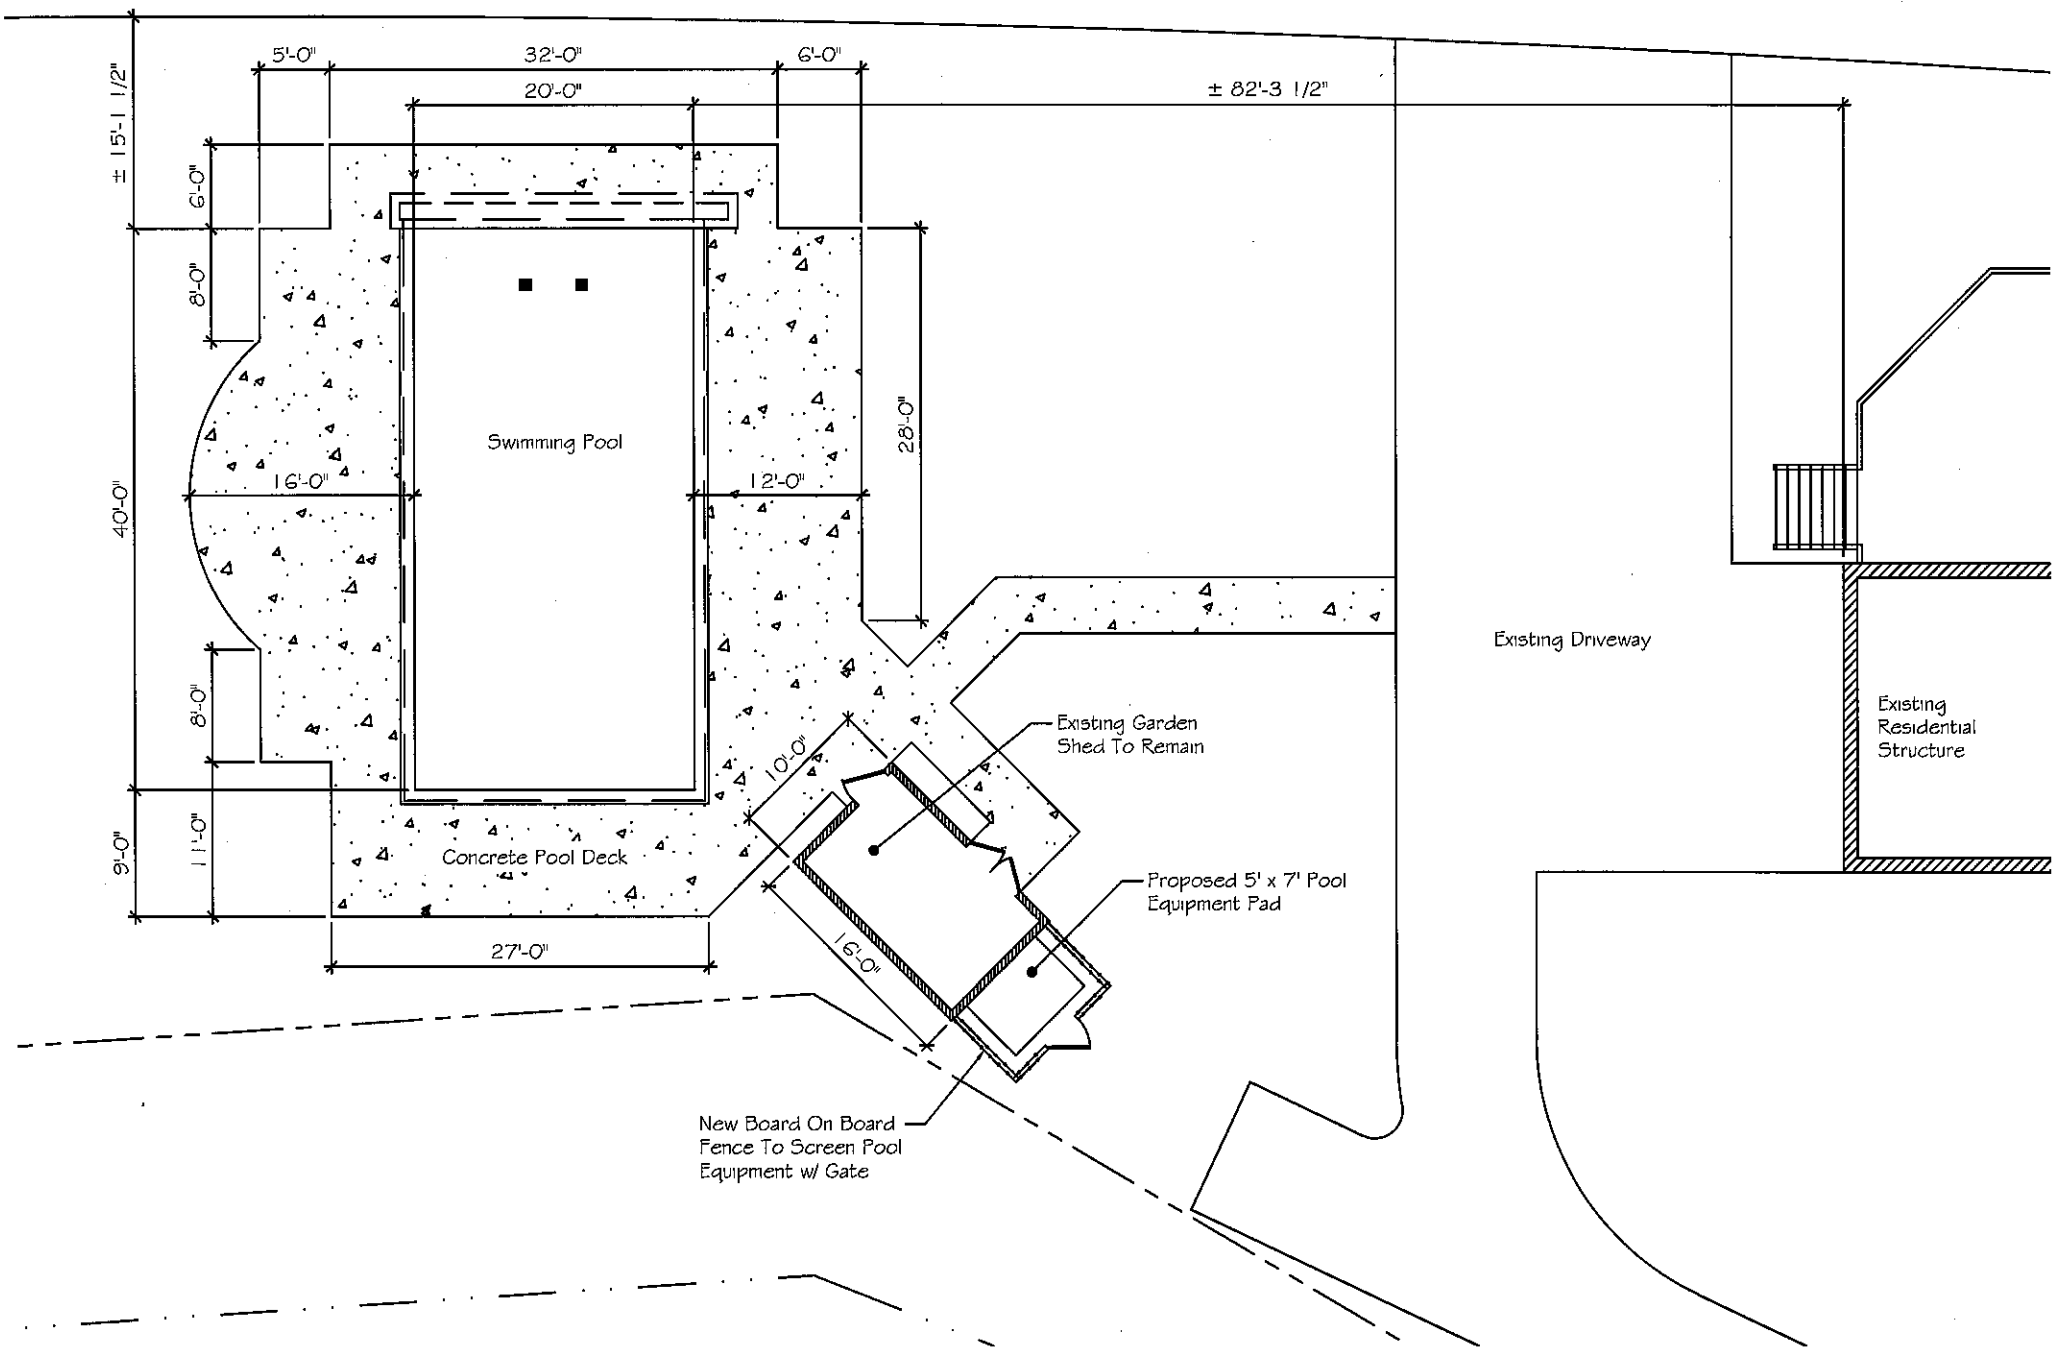

**ENLARGED PARTIAL PLAN**  
Scale: 1/8" = 1'-0"

 

Pool Square Footage and Gallons:  
800 Sq. Ft. / 00,000 Gallons

Date: 02-04-2021

Scale: NOTED

Sheet Number

**SPL-1B**


**Construction Dynamics, LLC.**

MATT CHARLES  
17831 BALDWIN PLACE  
LAKEWOOD, OHIO 44107

(216) 701-6712

| No.                                     | Description | Date |
|---|-------------|------|
| Revisions                               |             |      |
| Drawing Title:<br>PARTIAL ENLARGED PLAN |             |      |

Project Client And Address:  
**SCOTT & PAULA**  
RaFUSE  
10867 VALLEY VIEW ROAD  
SAGAMORE HILLS TWP.,  
OHIO 44067  
(PP# 4501025 # 4501026)

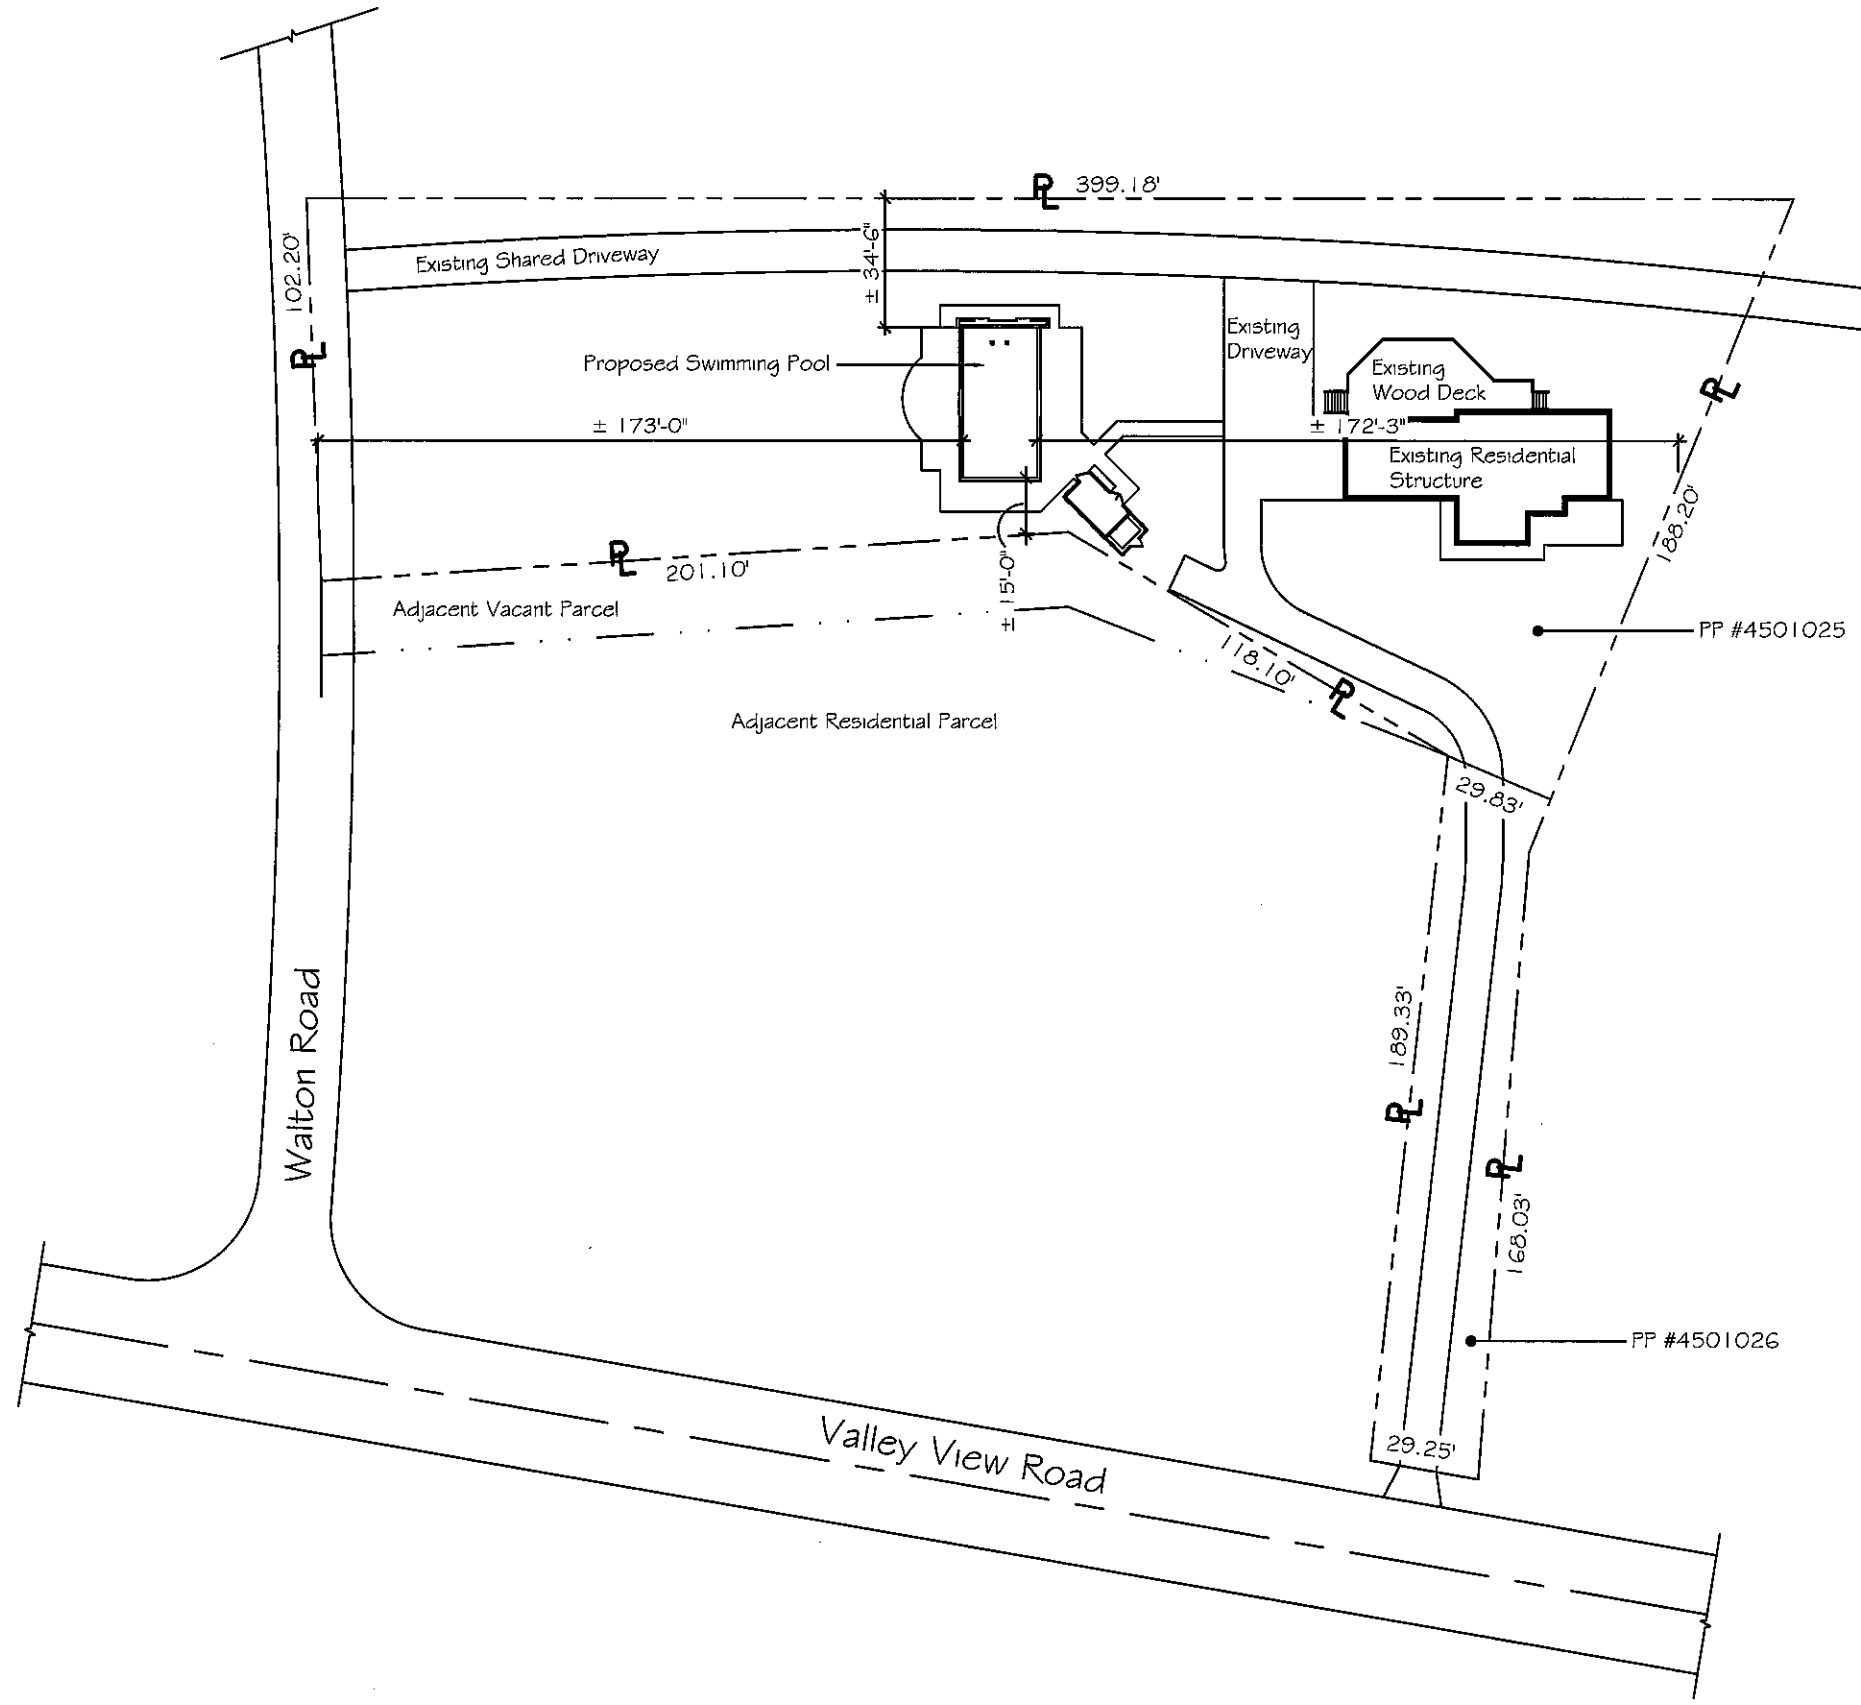

**SITE PLAN**  
Scale: 1" = 30'-0"




Pool Square Footage and Gallons:  
800 Sq. Ft. / 00,000 Gallons  
Date: 02-04-2021  
Scale: NOTED  
Sheet Number  
**SPL-1A**

**Construction Dynamics, LLC.**  
MATT CHARLES  
17831 BALDWIN PLACE  
LAKEWOOD, OHIO 44107  
(216) 701-6712

Drawing Title:  
**PROPERTY SITE PLAN**

| No.       | Description | Date |
|-----------|-------------|------|
| Revisions |             |      |
|           |             |      |
|           |             |      |
Project Client And Address:  
**SCOTT & PAULA**  
**RaFUSE**  
10867 VALLEY VIEW ROAD  
SAGAMORE HILLS TWP.,  
OHIO 44067  
(PP# 4501025 & 4501026)

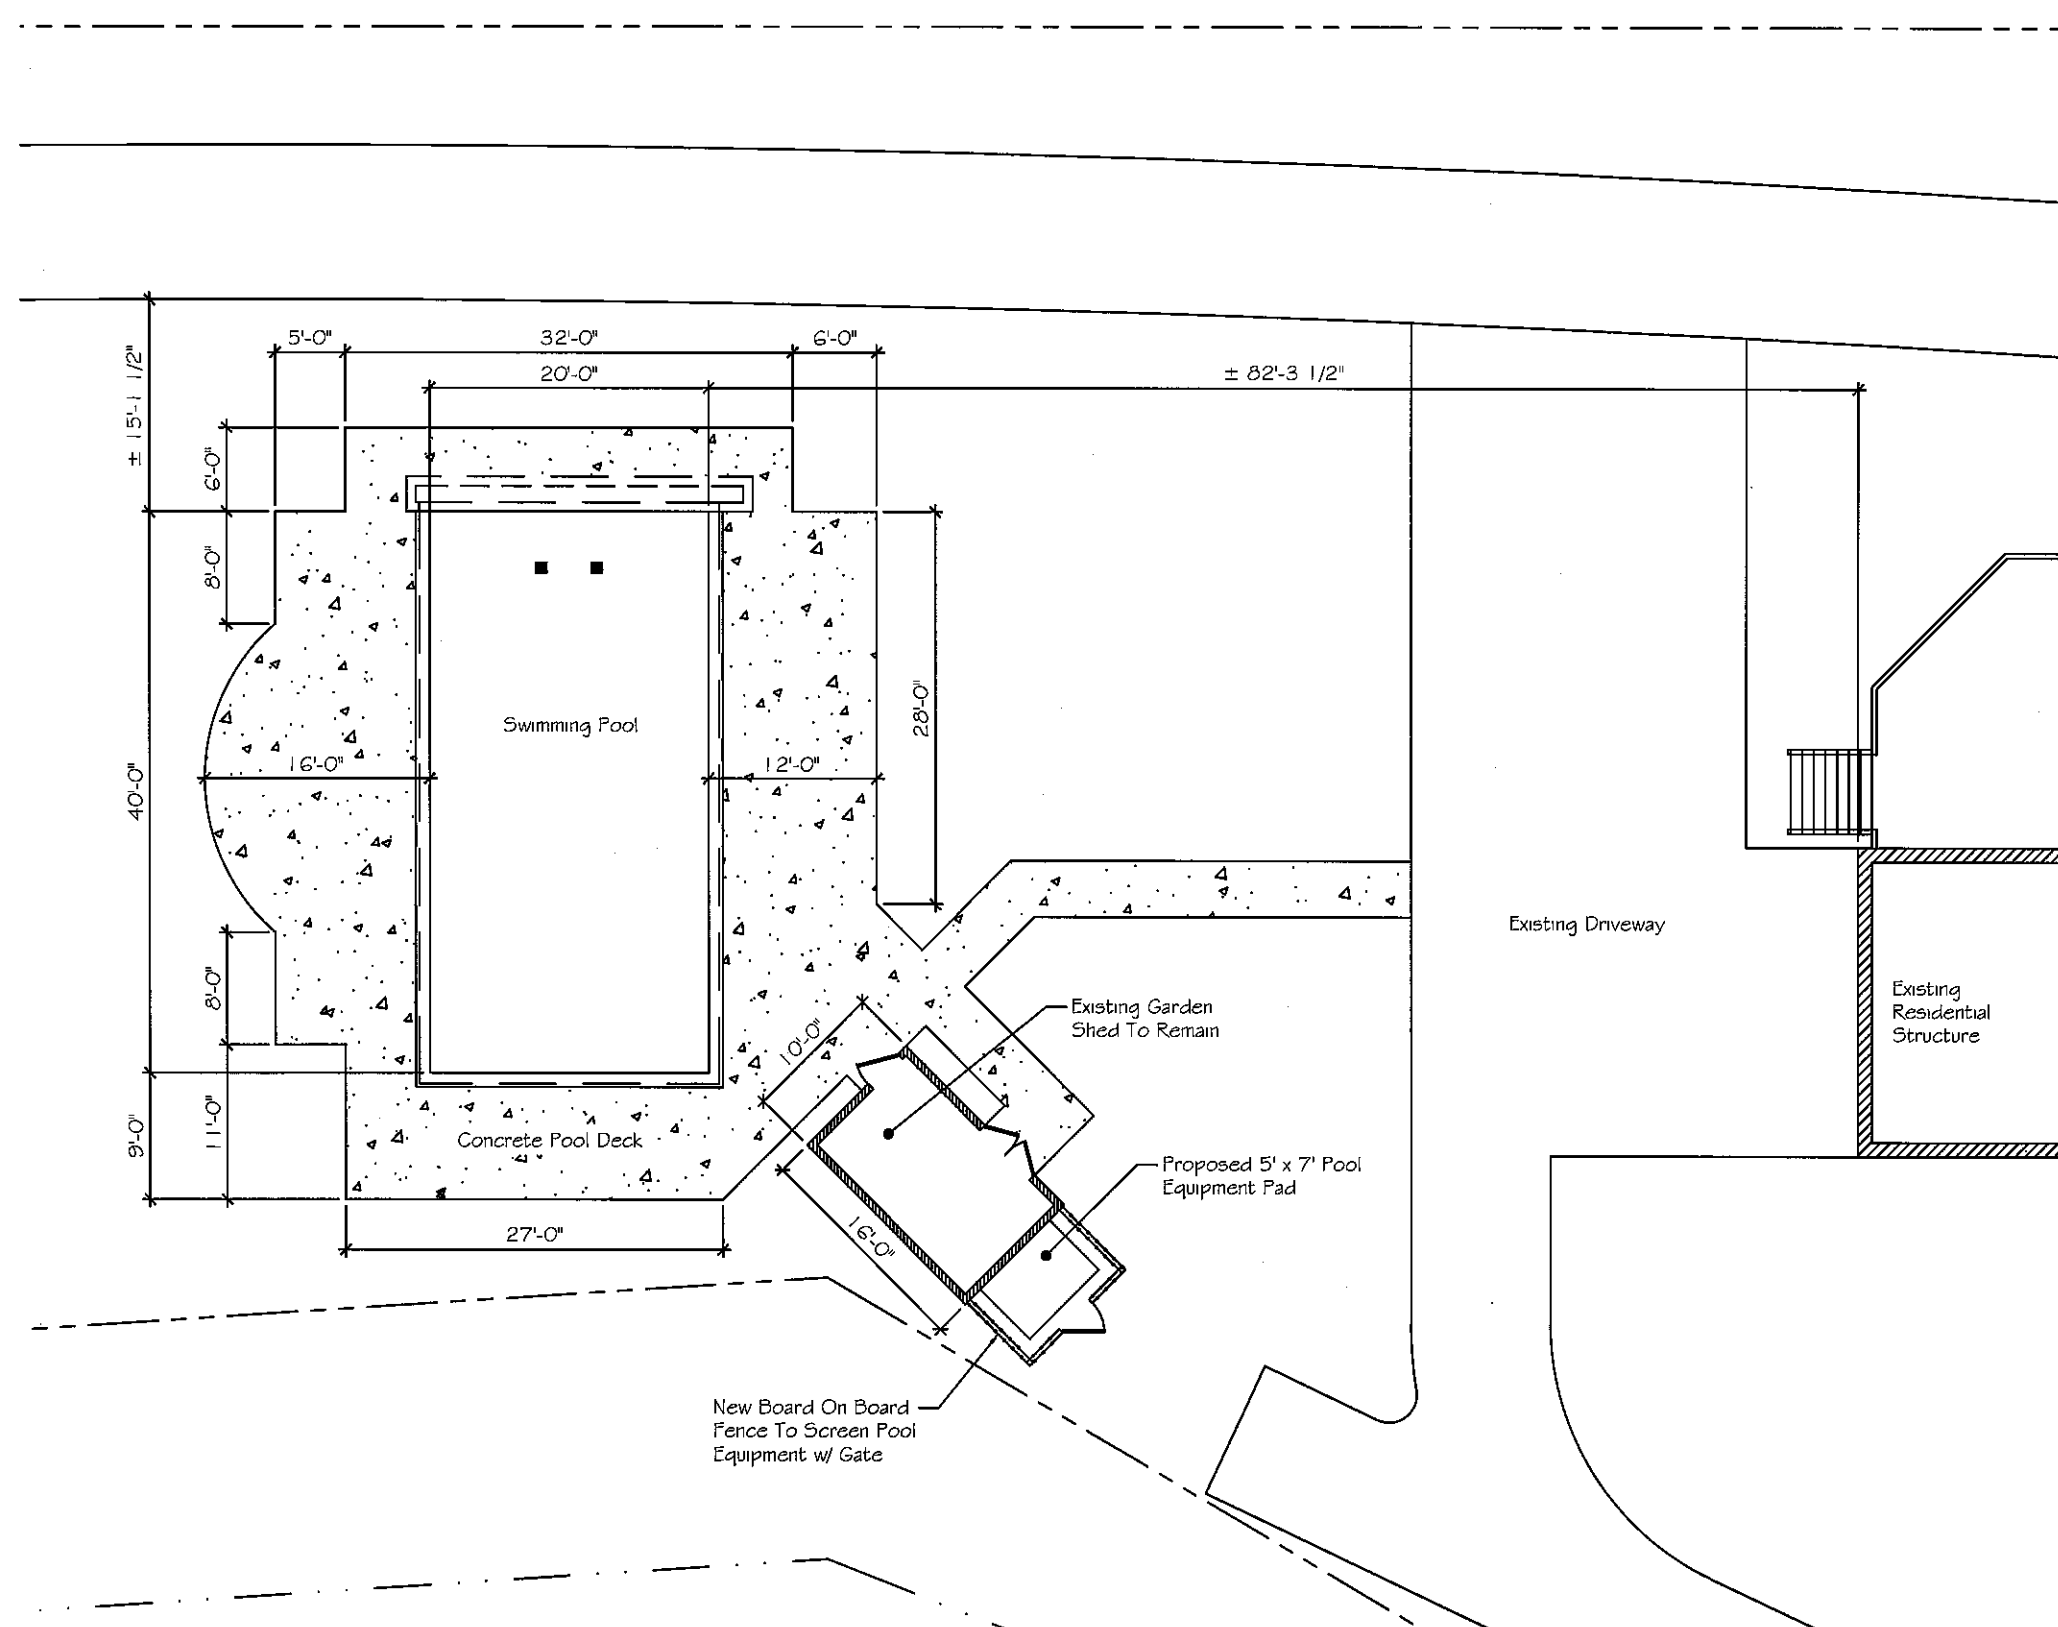

**ENLARGED PARTIAL PLAN**  
 Scale: 1/8" = 1'-0"




|                                  |                              |
|----------------------------------|------------------------------|
| Pool Square Footage and Gallons: | 800 Sq. Ft. / 00,000 Gallons |
| Date:                            | 02-04-2021                   |
| Scale:                           | NOTED                        |
| Sheet Number                     | SPL-1B                       |

**Construction Dynamics, LLC.**  
 MATT CHARLES  
 17831 BALDWIN PLACE  
 LAKEWOOD, OHIO 44107  
 (216) 701-6712


| No.                                     | Description | Date |
|---|-------------|------|
| Revisions                               |             |      |
| Drawing Title:<br>PARTIAL ENLARGED PLAN |             |      |

Project Client And Address:  
**SCOTT & PAULA**  
 RaFUSE  
 10867 VALLEY VIEW ROAD  
 SAGAMORE HILLS TWP.,  
 OHIO 44067  
 (PP# 4501025 # 4501026)



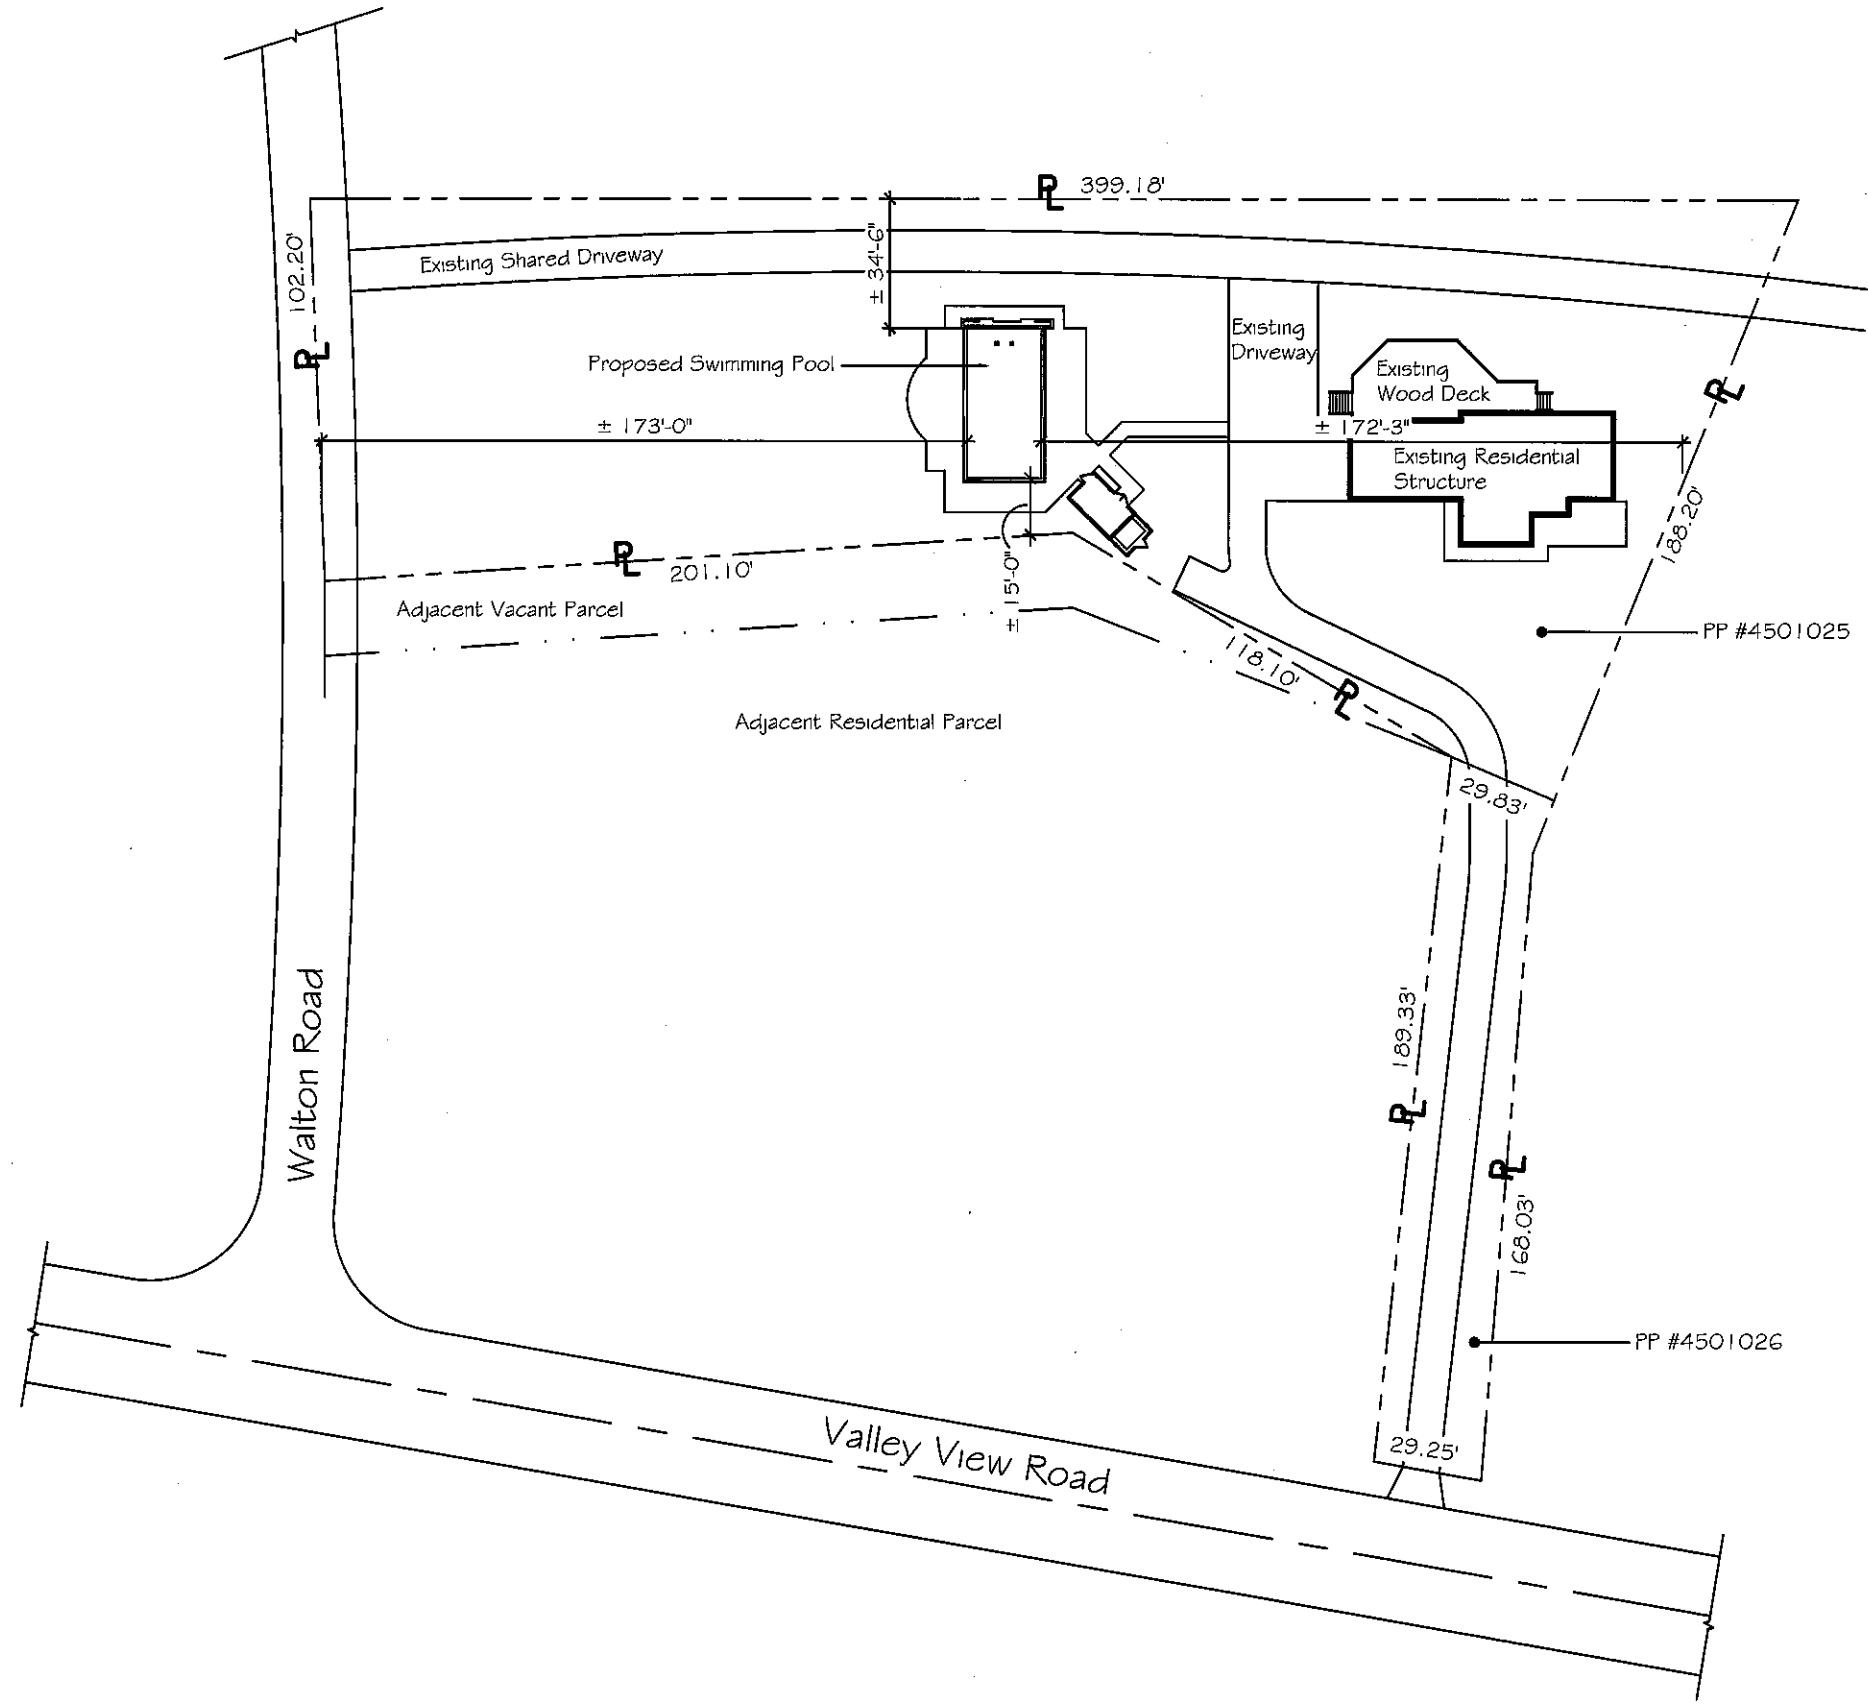

**SITE PLAN**  
Scale: 1" = 30'-0"

 

Pool Square Footage and Gallons:  
800 Sq. Ft. / 00,000 Gallons

Date: 02-04-2021

Scale: NOTED

Sheet Number

SPL-1A

**Construction Dynamics, LLC.**


MATT CHARLES  
17831 BALDWIN PLACE  
LAKEWOOD, OHIO 44107

(216) 701-6712

Drawing Title:  
PROPERTY SITE PLAN

| No.       | Description | Date |
|-----------|-------------|------|
| Revisions |             |      |
|           |             |      |
|           |             |      |
Project Client And Address:  
**SCOTT & PAULA**  
RaFUSE  
10867 VALLEY VIEW ROAD  
SAGAMORE HILLS TWP.,  
OHIO 44067  
(PP# 4501025 & 4501026)

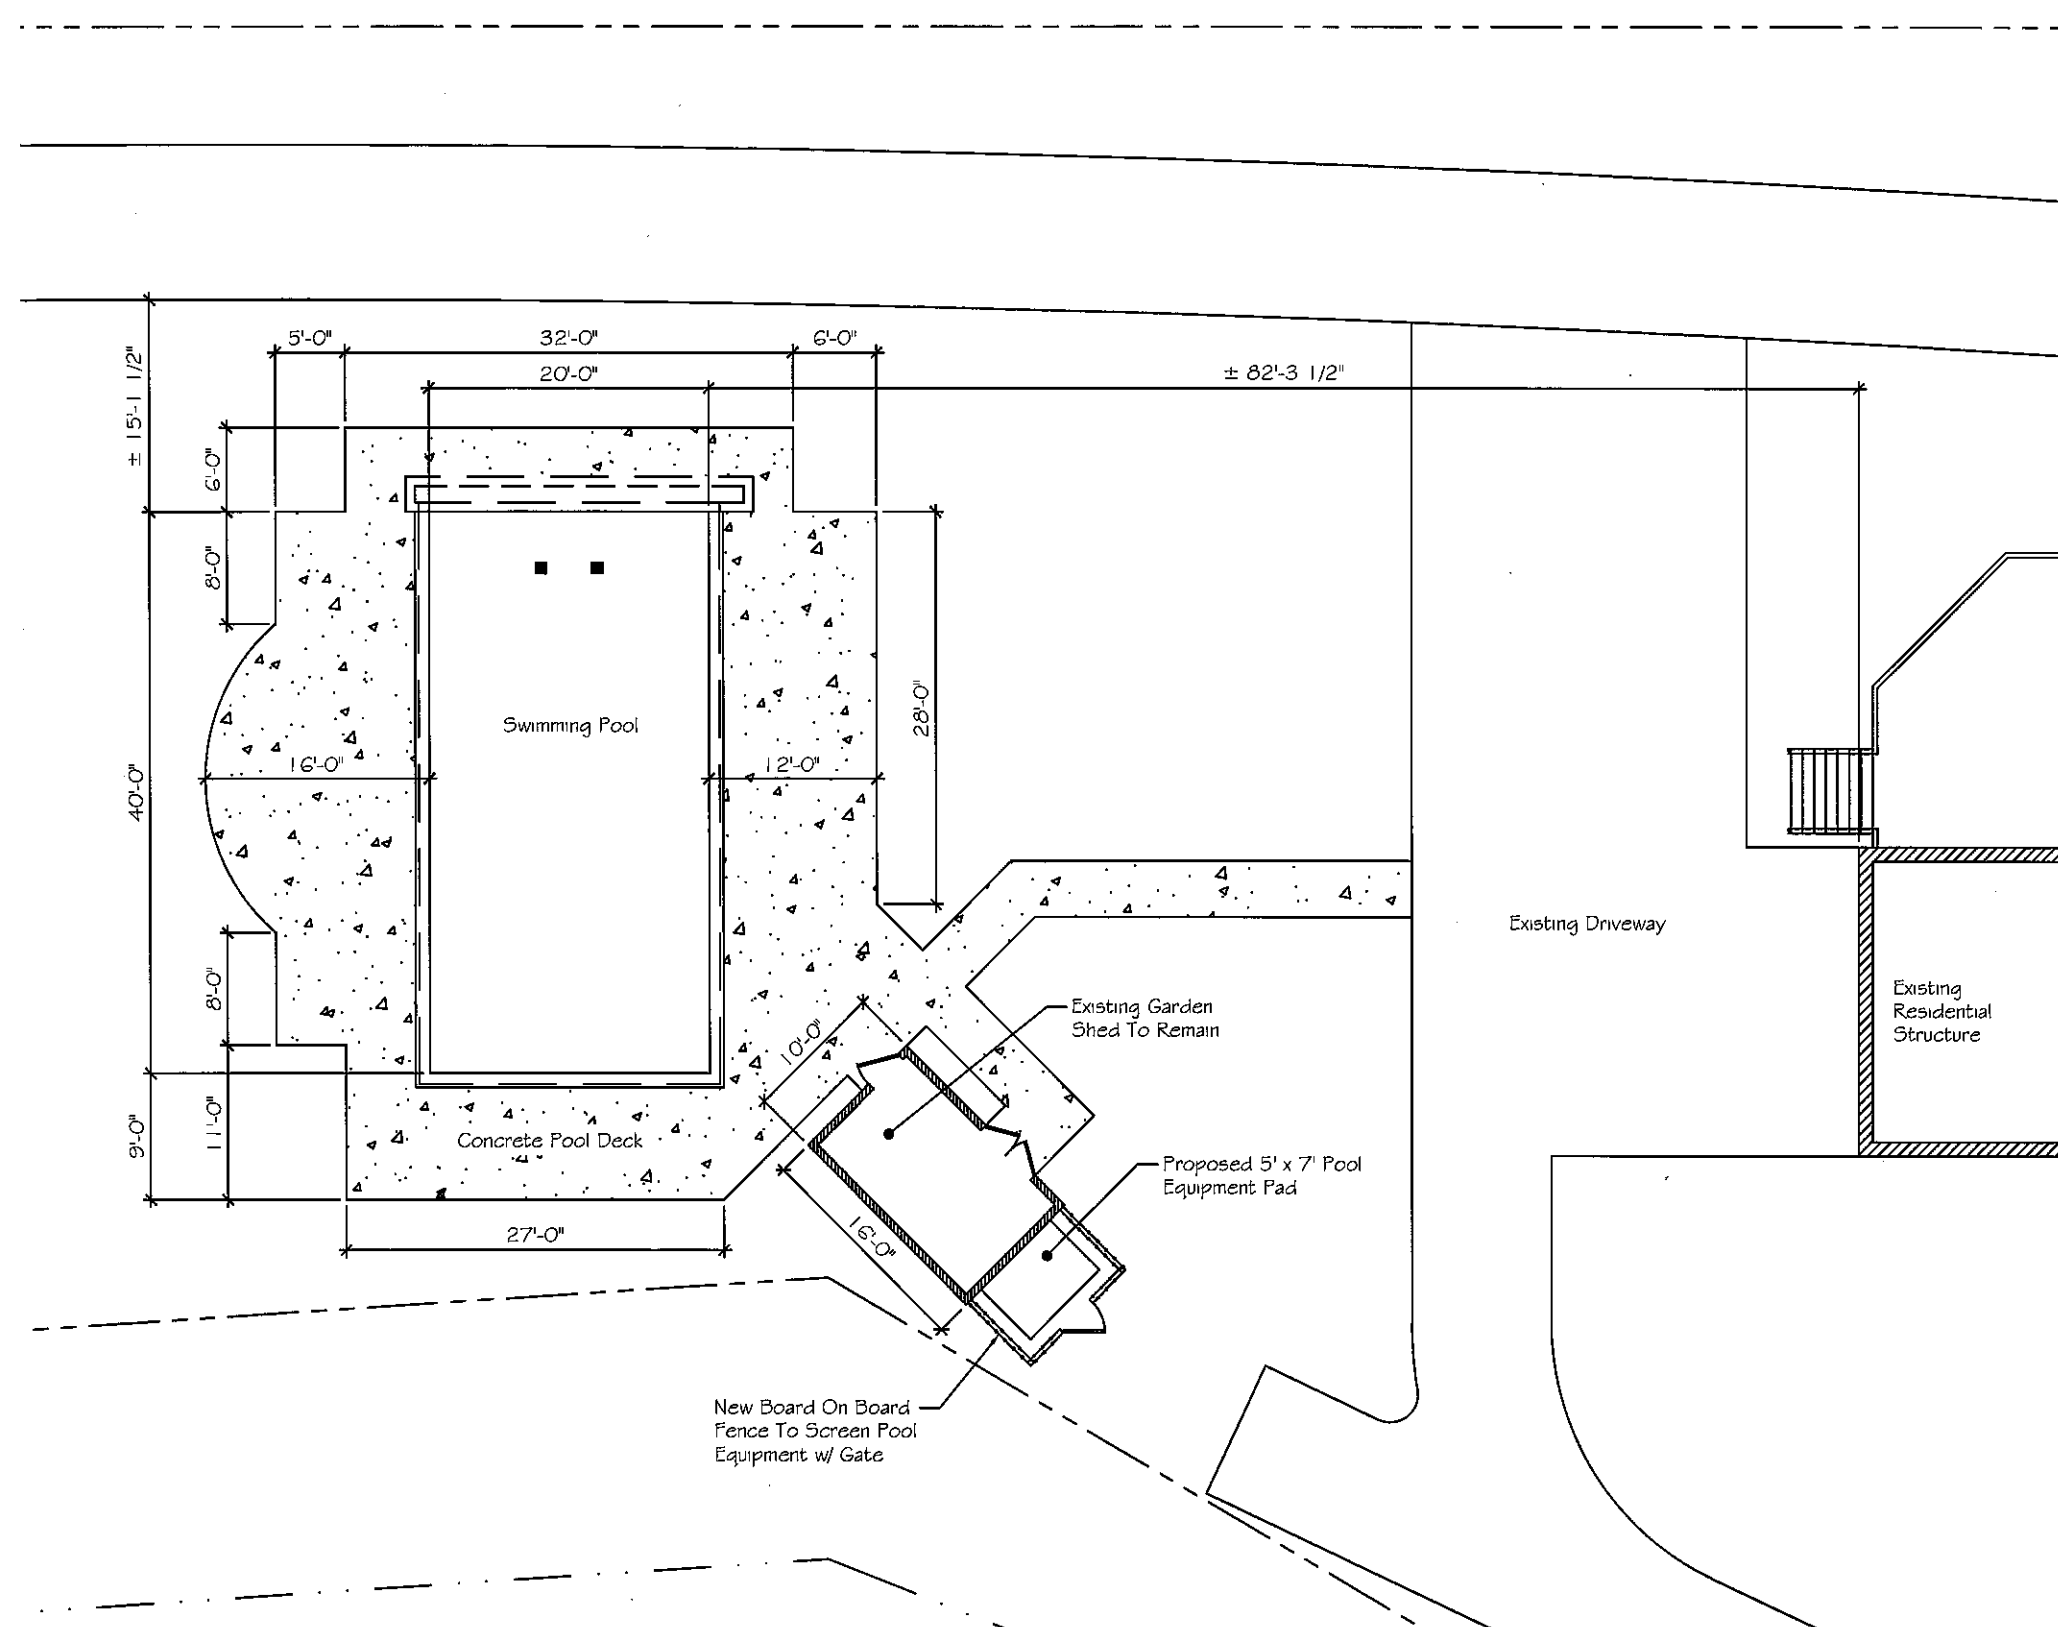

**ENLARGED PARTIAL PLAN**  
 Scale: 1/8" = 1'-0"




|  |
|--|
| Pool Square Footage and Gallons:<br>800 Sq. Ft. / 00,000 Gallons |
| Date:<br>02-04-2021  |
| Scale:<br>NOTED  |
| Sheet Number<br><b>SPL-1B</b>                                    |


**Construction Dynamics, LLC.**  
 MATT CHARLES  
 17831 BALDWIN PLACE  
 LAKEWOOD, OHIO 44107  
 (216) 701-6712

| No.                                     | Description | Date |
|---|-------------|------|
| Revisions                               |             |      |
| Drawing Title:<br>PARTIAL ENLARGED PLAN |             |      |

Project Client And Address:  
**SCOTT & PAULA**  
 RaFUSE  
 10867 VALLEY VIEW ROAD  
 SAGAMORE HILLS TWP.,  
 OHIO 44067  
 (PP# 4501025 # 4501026)

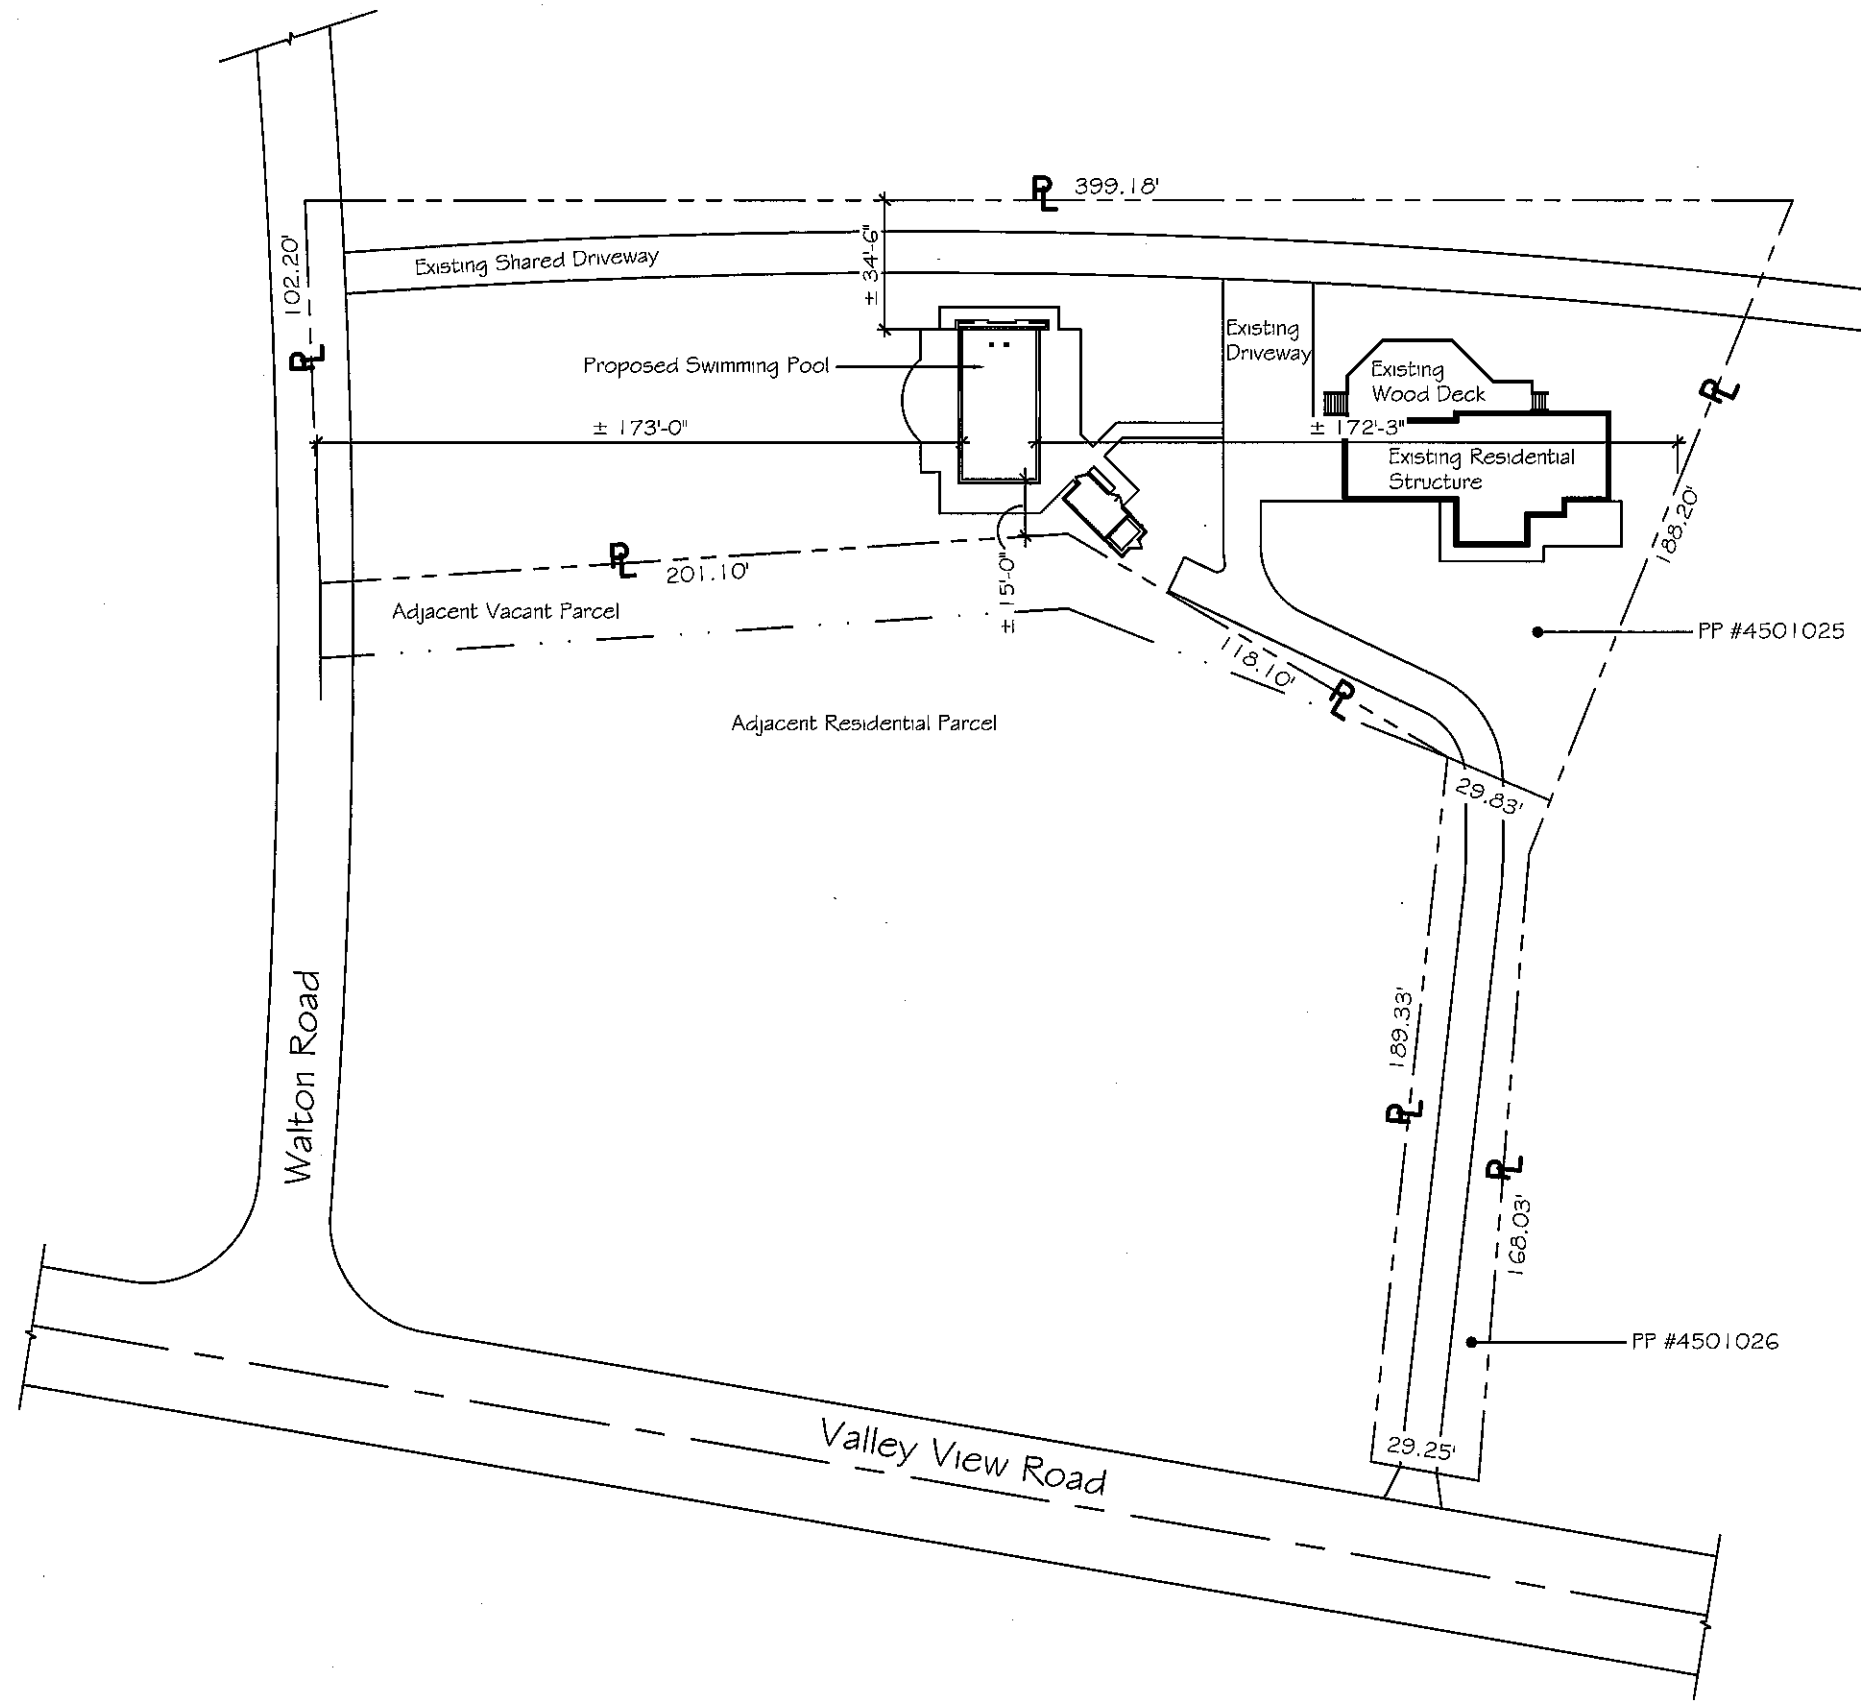

**SITE PLAN**  
Scale: 1" = 30'-0"

 


Pool Square Footage and Gallons:  
800 Sq. Ft. / 00,000 Gallons  
Date: 02-04-2021  
Scale: NOTED  
Sheet Number: SPL-1A

**Construction Dynamics, LLC.**  
MATT CHARLES  
17831 BALDWIN PLACE  
LAKEWOOD, OHIO 44107  
(216) 701-6712

Drawing Title:  
PROPERTY SITE PLAN

| No.       | Description | Date |
|-----------|-------------|------|
| Revisions |             |      |
|           |             |      |
|           |             |      |
Project Client And Address:  
**SCOTT & PAULA**  
RaFUSE  
10867 VALLEY VIEW ROAD  
SAGAMORE HILLS TWP.,  
OHIO 44067  
(PP# 4501025 & 4501026)

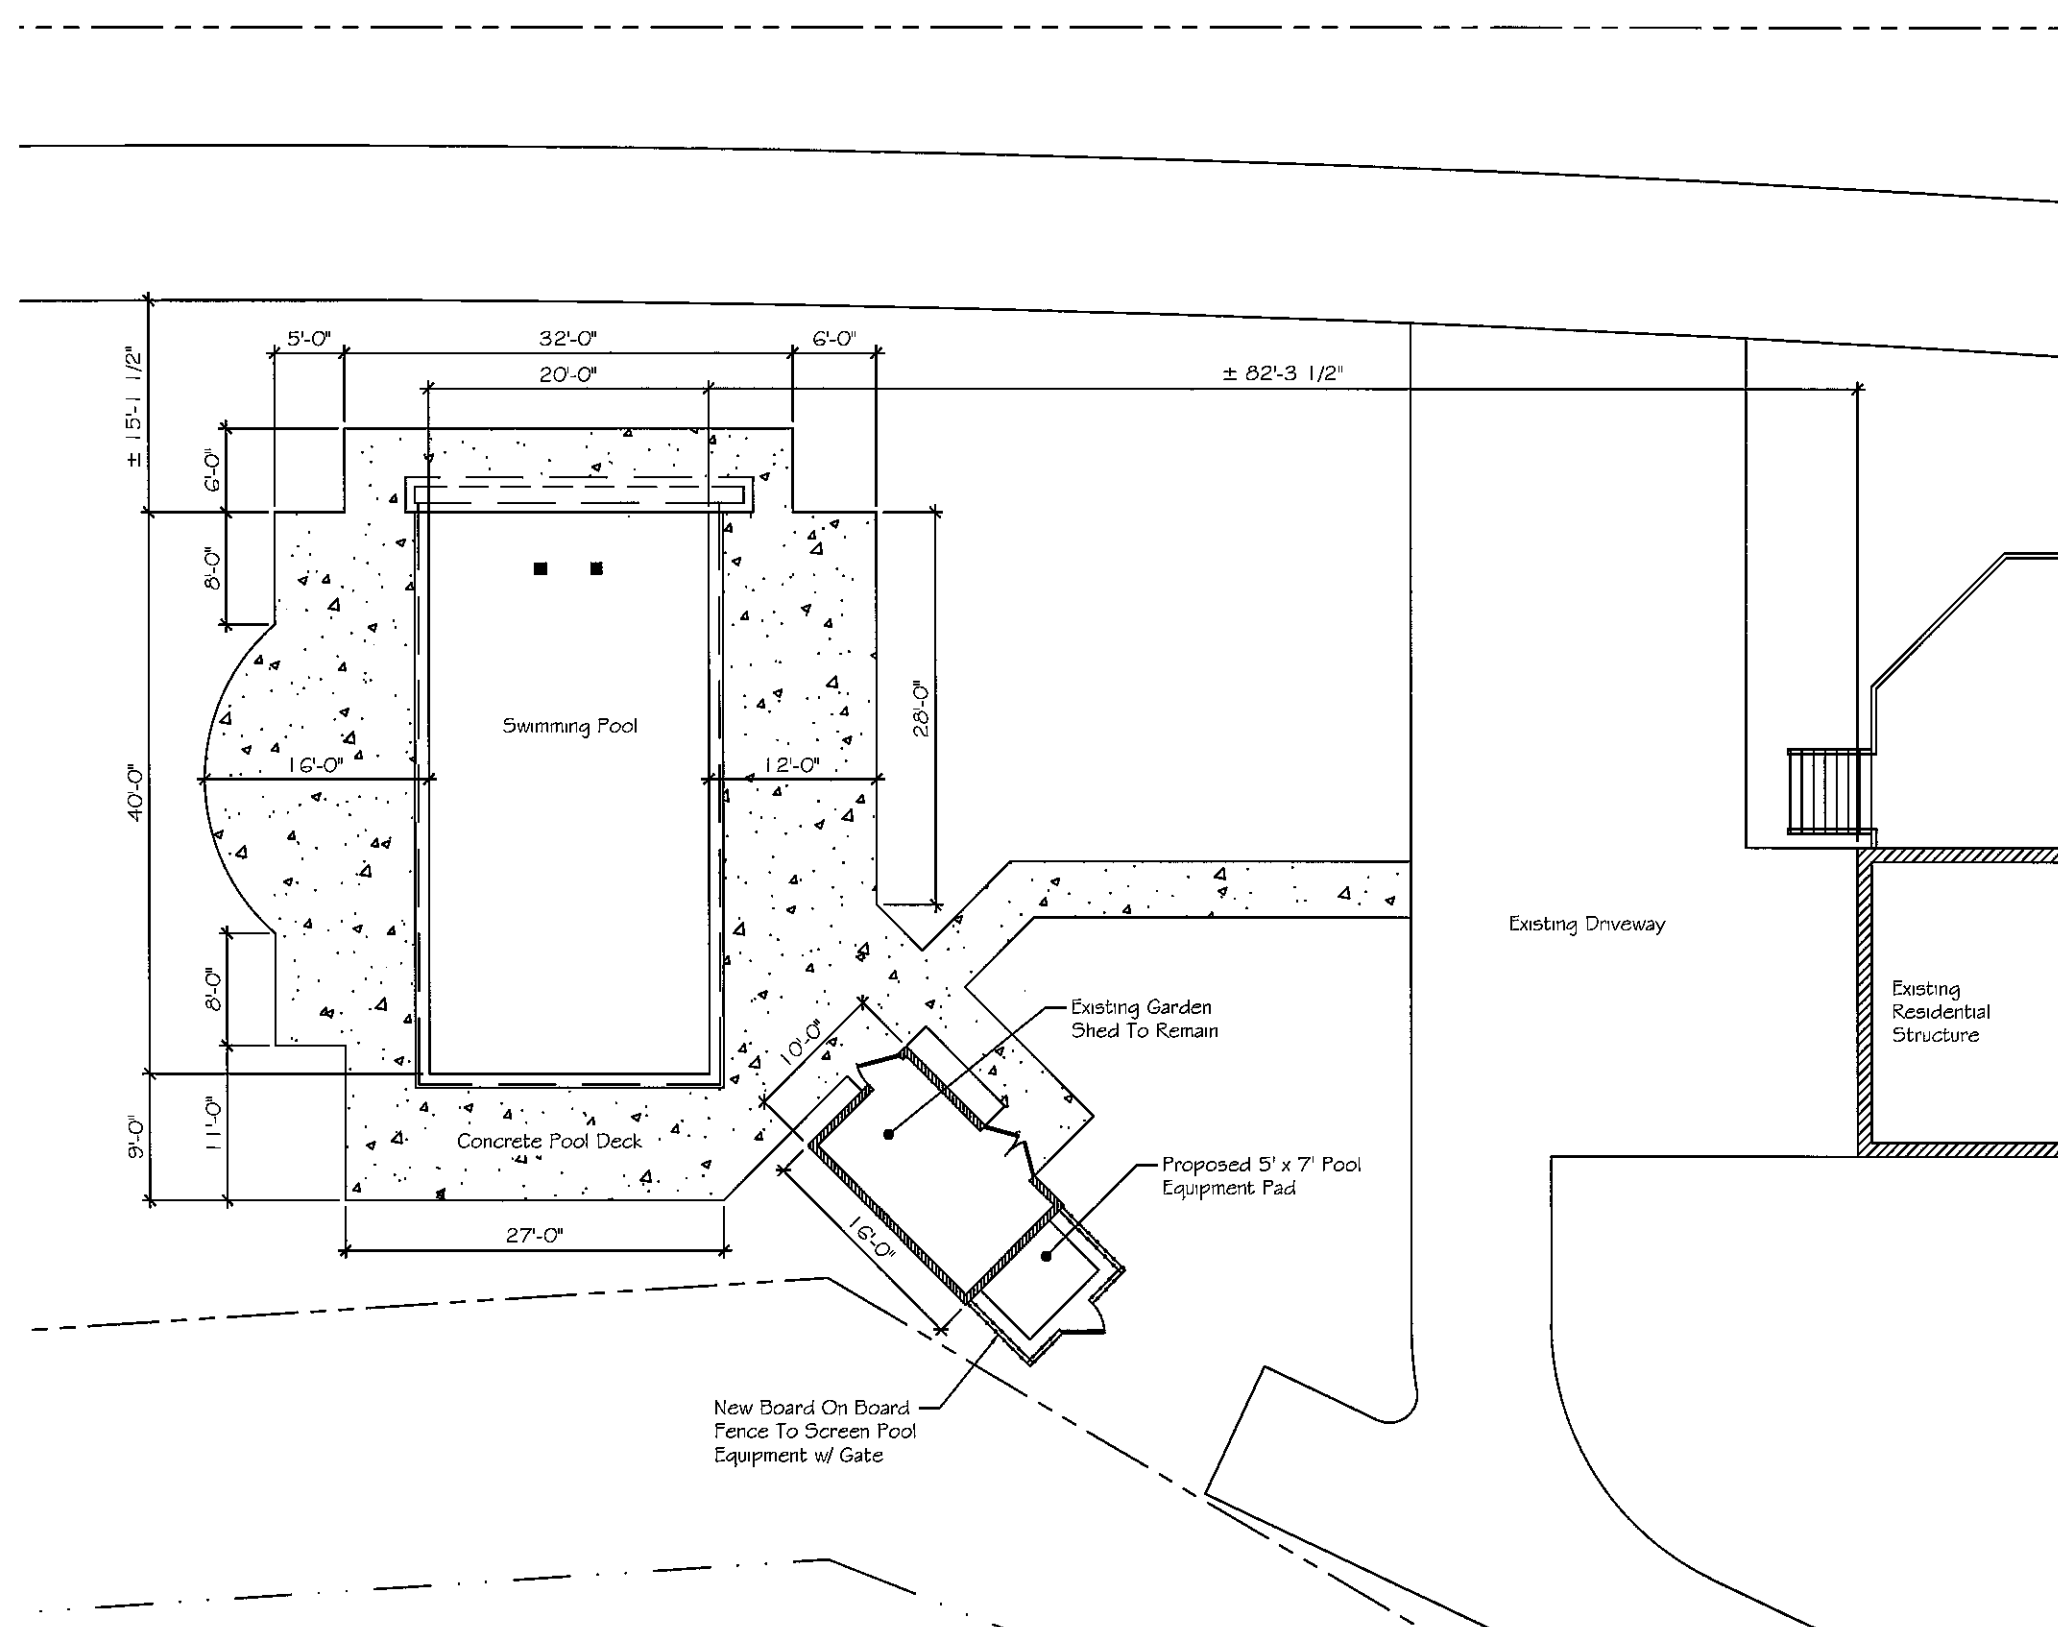

**ENLARGED PARTIAL PLAN**  
 Scale: 1/8" = 1'-0"



Pool Square Footage and Gallons:  
 800 Sq. Ft. / 00,000 Gallons

Date: 02-04-2021

Scale: NOTED

Sheet Number

**SPL-1B**

**Construction Dynamics, LLC.**


**MATT CHARLES**  
 17831 BALDWIN PLACE  
 LAKEWOOD, OHIO 44107

(216) 701-6712

| No.                                     | Description | Date |
|---|-------------|------|
| Revisions                               |             |      |
| Drawing Title:<br>PARTIAL ENLARGED PLAN |             |      |

Project Client And Address:  
**SCOTT & PAULA**  
 RaFUSE

10867 VALLEY VIEW ROAD  
 SAGAMORE HILLS TWP.,  
 OHIO 44067  
 (PP# 4501025 # 4501026)

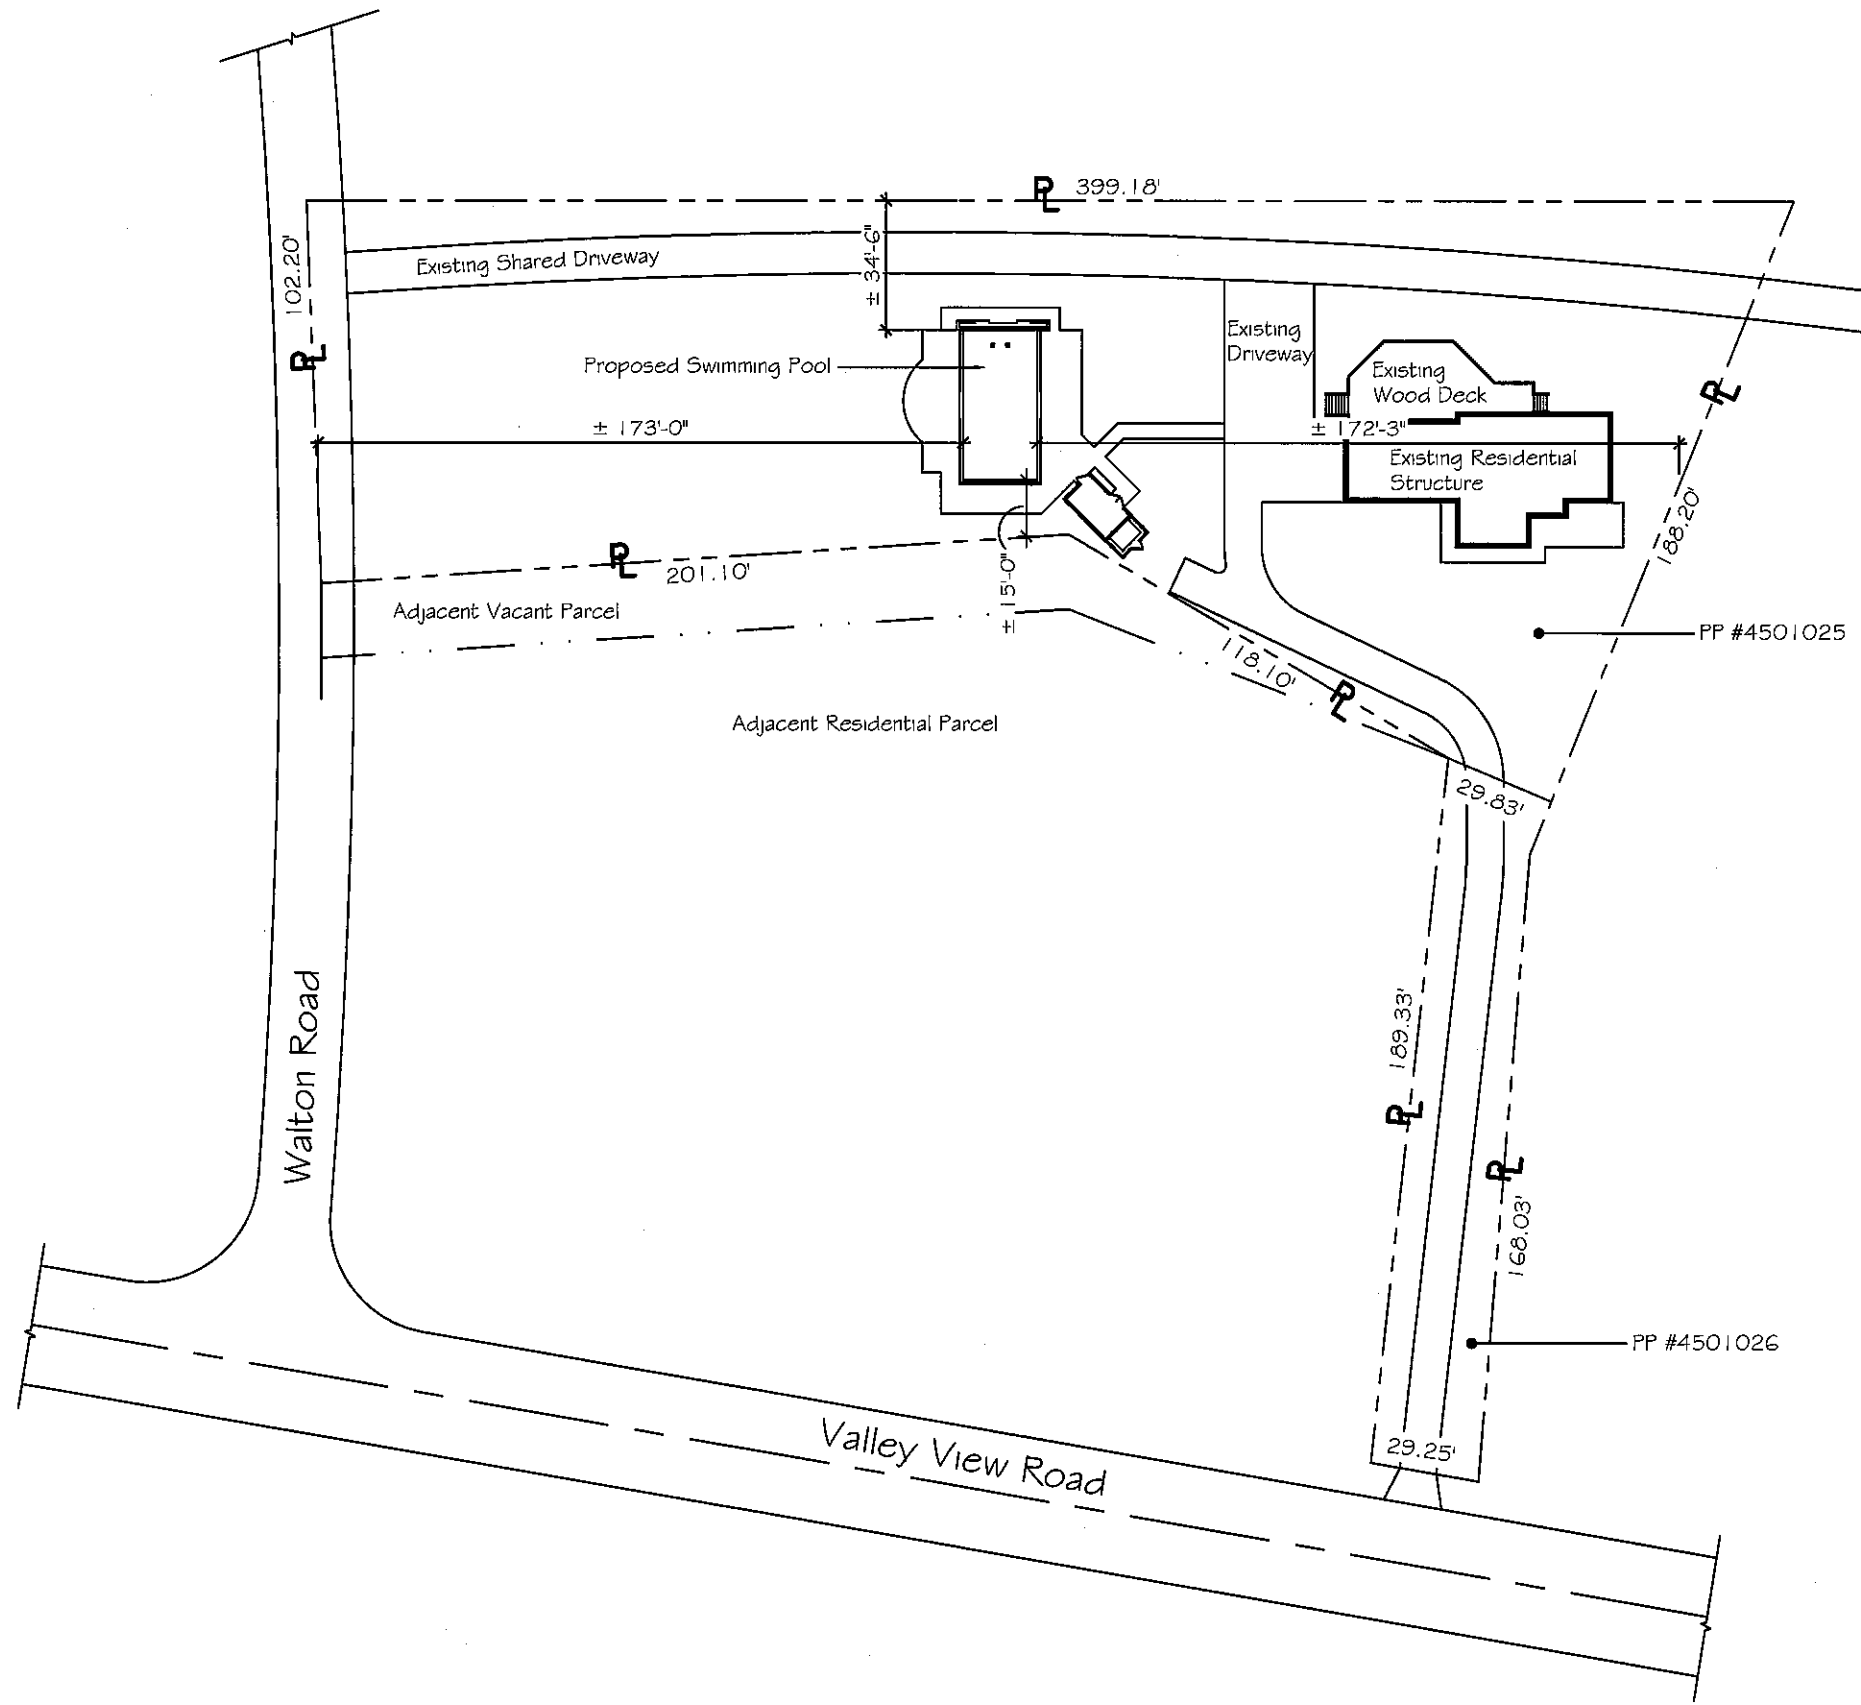

**SITE PLAN**  
Scale: 1" = 30'-0"




|                                  |                              |
|----------------------------------|------------------------------|
| Pool Square Footage and Gallons: | 800 Sq. Ft. / 00,000 Gallons |
| Date:                            | 02-04-2021                   |
| Scale:                           | NOTED                        |
| Sheet Number                     | SPL-1A                       |

**Construction Dynamics, LLC.**  
MATT CHARLES  
17831 BALDWIN PLACE  
LAKEWOOD, OHIO 44107  
(216) 701-6712

|                    |             |      |
|--------------------|-------------|------|
| Drawing Title:     |             |      |
| PROPERTY SITE PLAN |             |      |
| No.                | Description | Date |
| Revisions          |             |      |

|   |  |
|---|--|
| Project Client And Address:   |  |
| SCOTT & PAULA<br>RaFUSE   |  |
| 10867 VALLEY VIEW ROAD<br>SAGAMORE HILLS TWP.,<br>OHIO 44067<br>(PP# 4501025 & 4501026) |  |

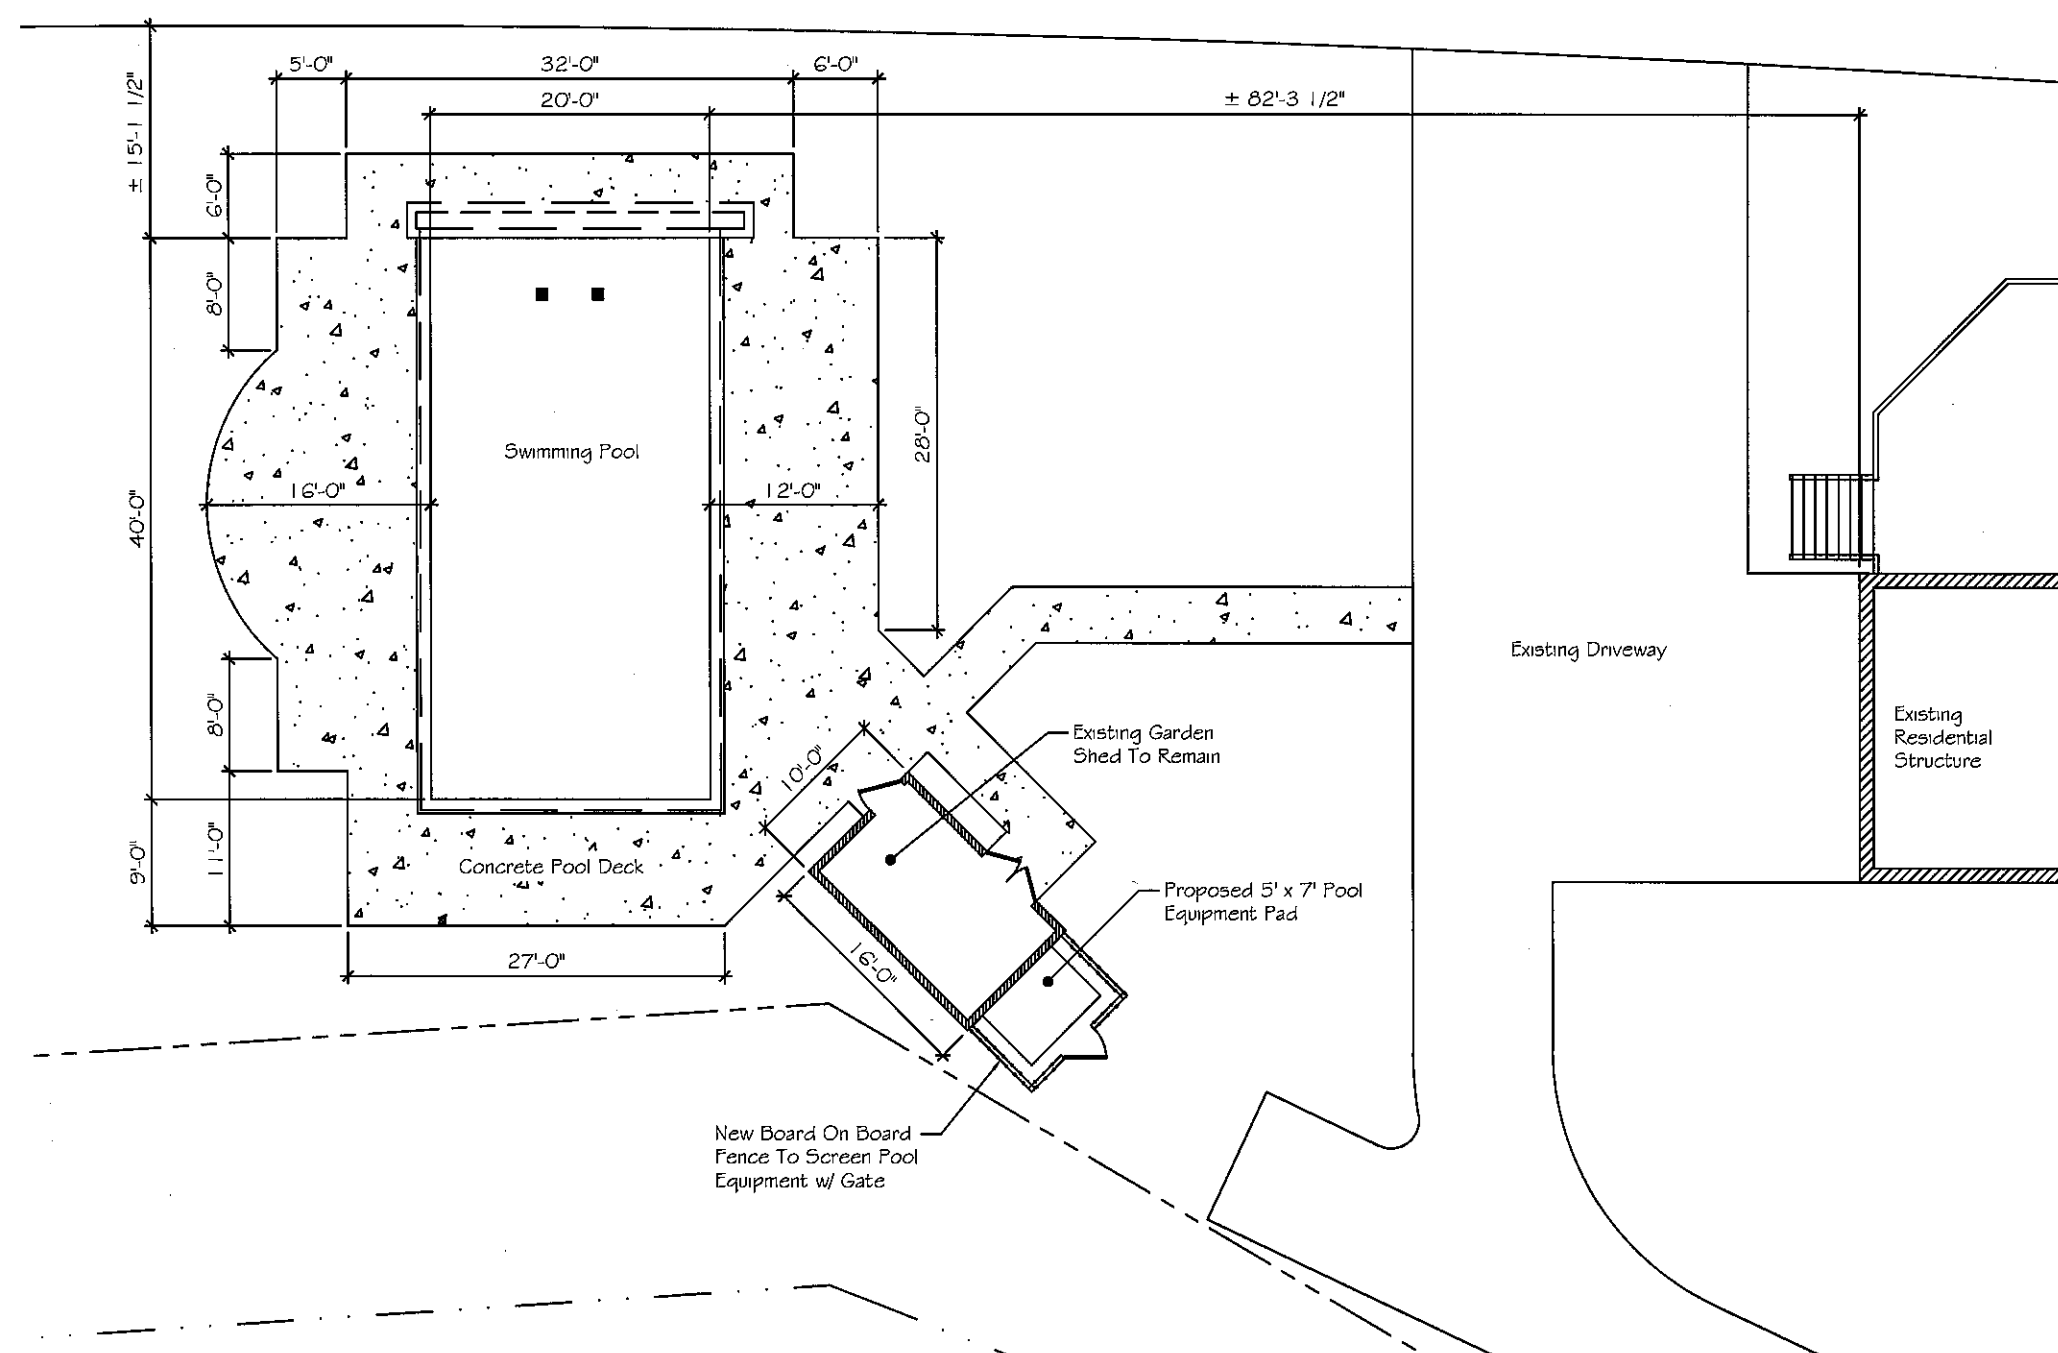

**ENLARGED PARTIAL PLAN**  
 Scale: 1/8" = 1'-0"




|  |
|--|
| Pool Square Footage and Gallons:<br>800 Sq. Ft. / 00,000 Gallons |
| Date:<br>02-04-2021  |
| Scale:<br>NOTED  |
| Sheet Number:<br>SPL-1B  |

**Construction Dynamics, LLC.**  
 MATT CHARLES  
 17831 BALDWIN PLACE  
 LAKEWOOD, OHIO 44107  
 (216) 701-6712

| No.                                     | Description | Date |
|---|-------------|------|
| Revisions                               |             |      |
| Drawing Title:<br>PARTIAL ENLARGED PLAN |             |      |

Project Client And Address:  
**SCOTT & PAULA**  
 RaFUSE  
 10867 VALLEY VIEW ROAD  
 SAGAMORE HILLS TWP.,  
 OHIO 44067  
 (PP# 4501025 # 4501026)

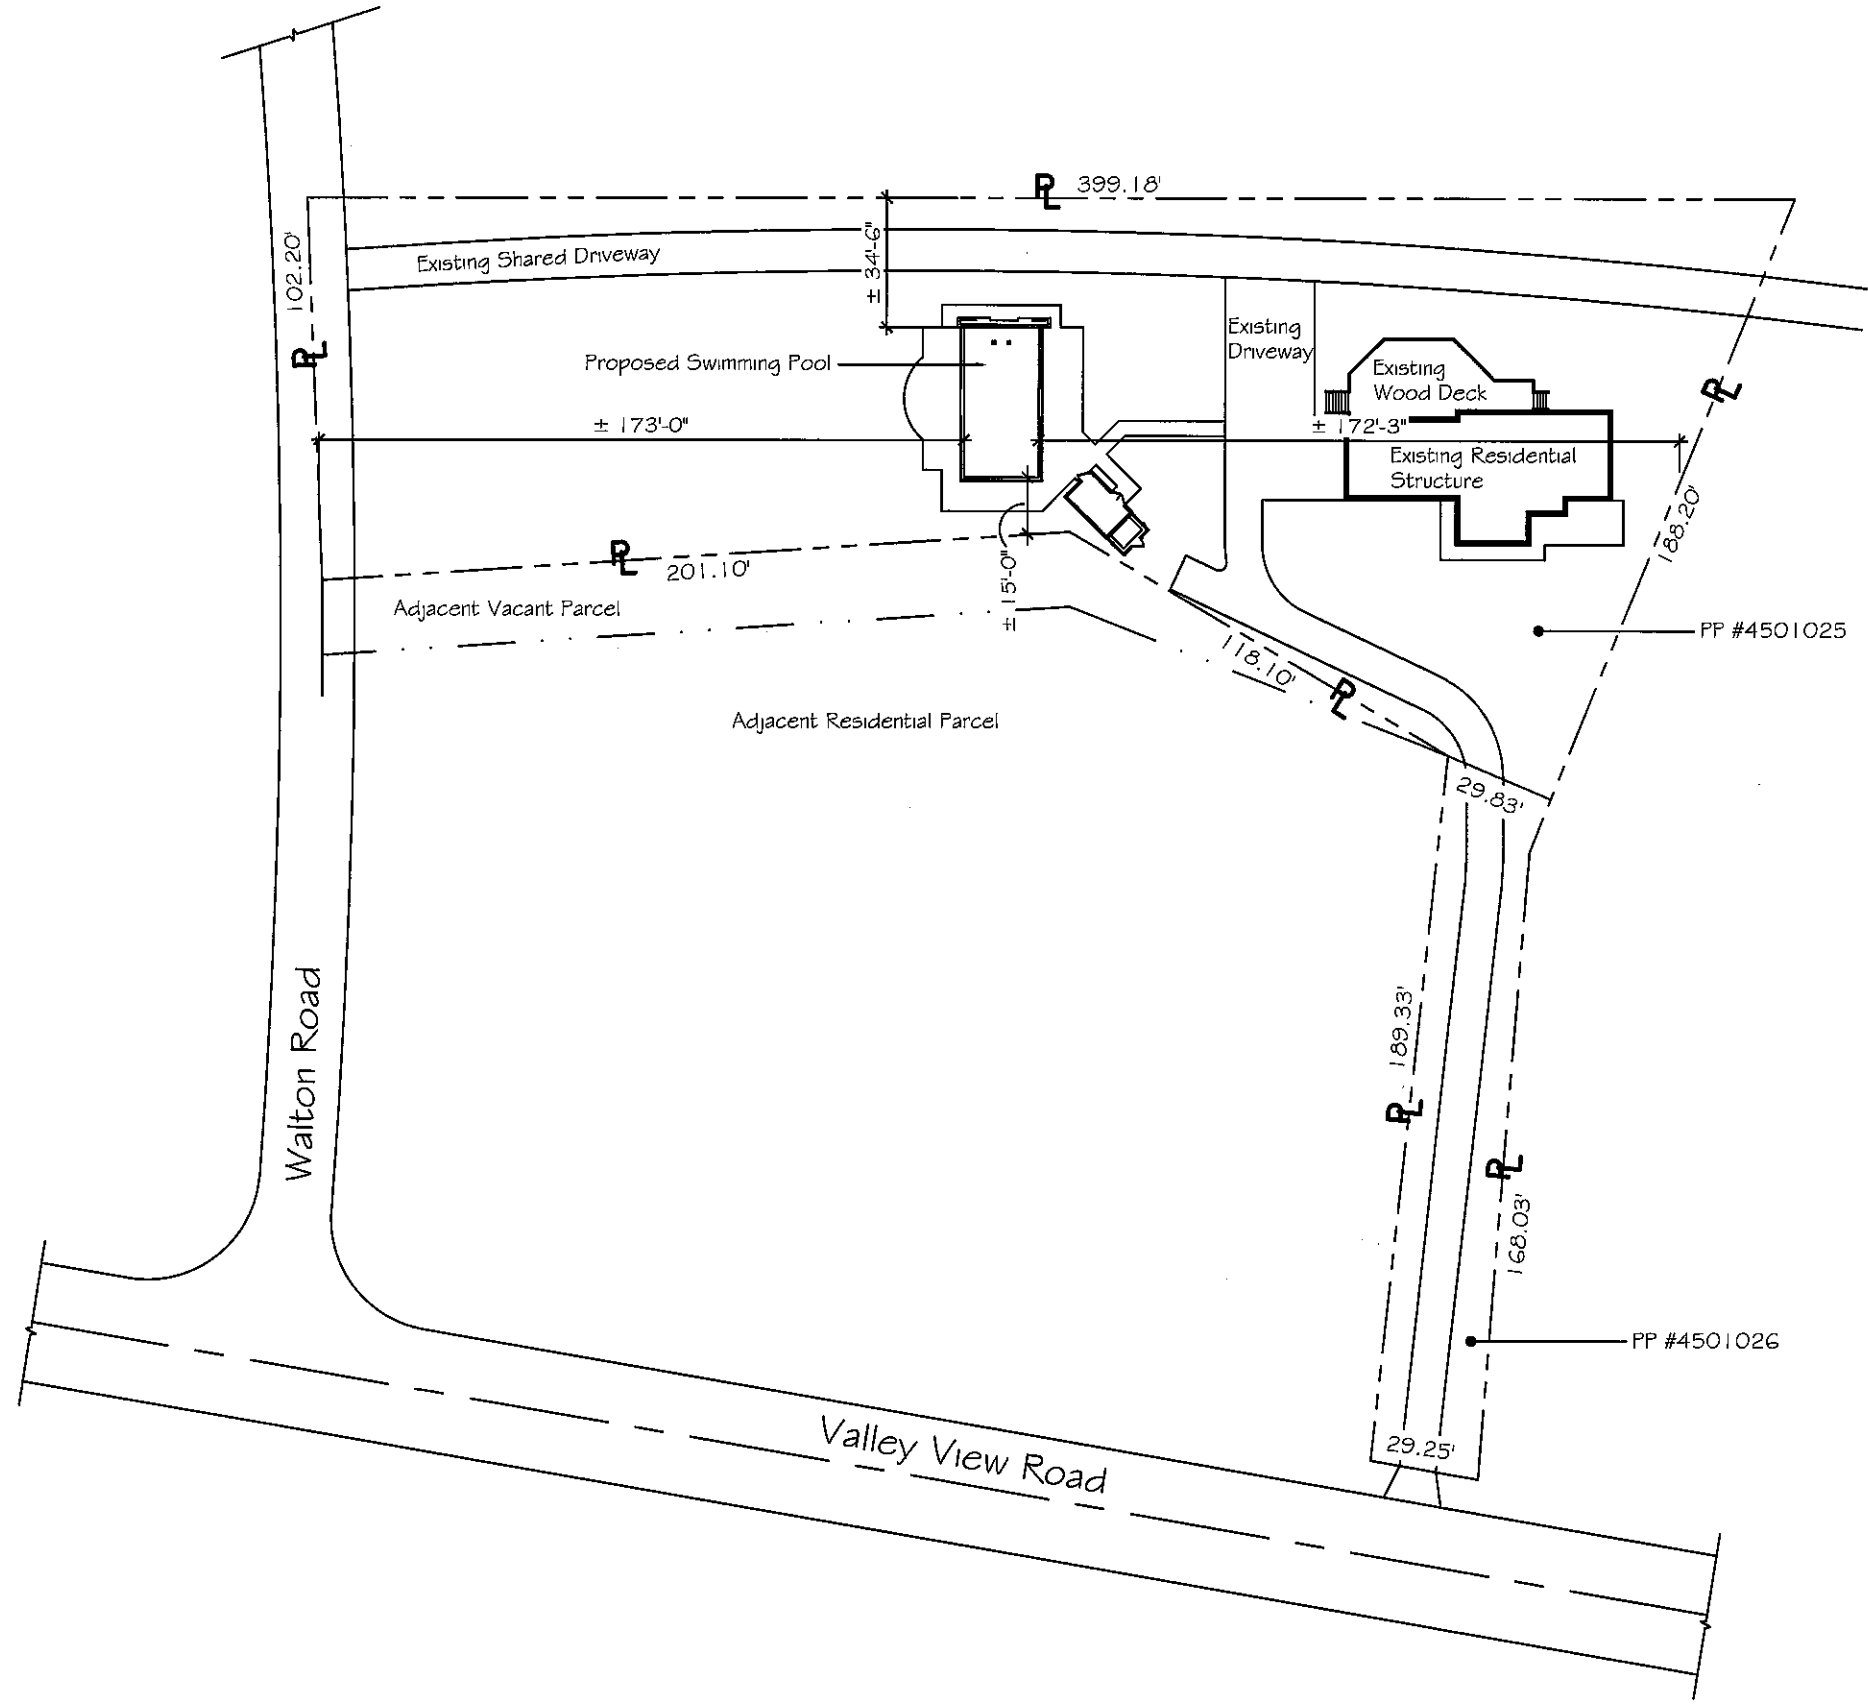

**SITE PLAN**  
Scale: 1" = 30'-0"




Pool Square Footage and Gallons:  
800 Sq. Ft. / 00,000 Gallons  
Date: 02-04-2021  
Scale: NOTED  
Sheet Number: SPL-1A

**Construction Dynamics, LLC.**  
MATT CHARLES  
17831 BALDWIN PLACE  
LAKEWOOD, OHIO 44107  
(216) 701-6712

Drawing Title:  
PROPERTY SITE PLAN

| No. | Description | Date |
|-----|-------------|------|
|     |             |      |
|     |             |      |
Project Client And Address:  
**SCOTT & PAULA**  
RaFUSE  
10867 VALLEY VIEW ROAD  
SAGAMORE HILLS TWP.,  
OHIO 44067  
(PP# 4501025 & 4501026)

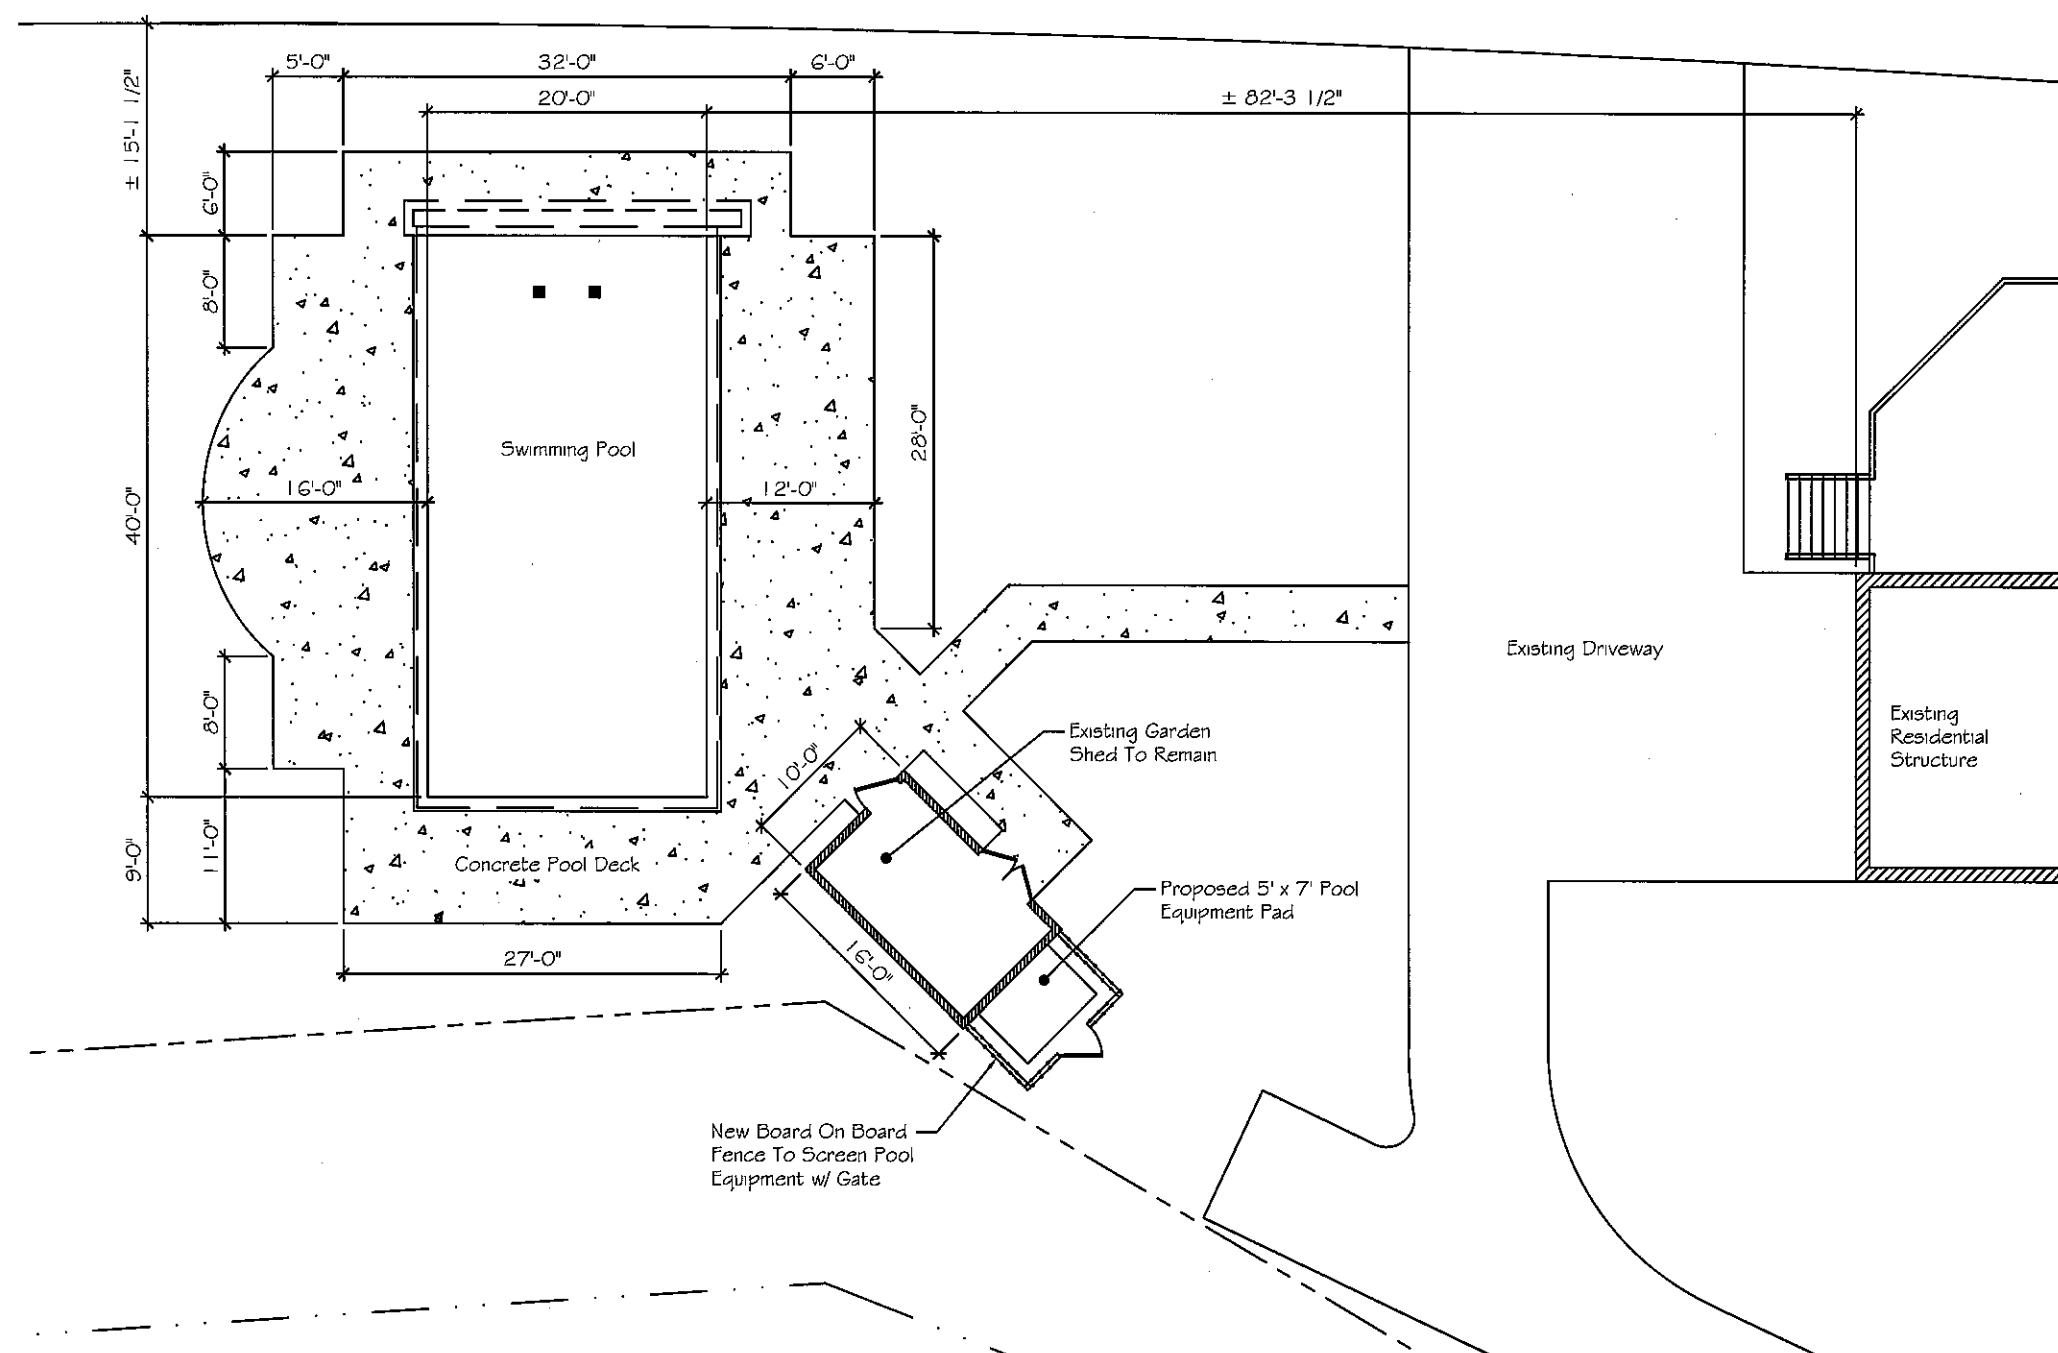

**ENLARGED PARTIAL PLAN**  
Scale: 1/8" = 1'-0"




|                                  |                              |
|----------------------------------|------------------------------|
| Pool Square Footage and Gallons: | 800 Sq. Ft. / 00,000 Gallons |
| Date:                            | 02-04-2021                   |
| Scale:                           | NOTED                        |
| Sheet Number                     | SPL-1B                       |

**Construction Dynamics, LLC.**  
**MATT CHARLES**  
**17831 BALDWIN PLACE**  
**LAKEWOOD, OHIO 44107**  
 (216) 701-6712

|   |             |      |
|---|-------------|------|
| Drawing Title:<br>PARTIAL ENLARGED PLAN |             |      |
| No.                                     | Description | Date |
| Revisions                               |             |      |

|   |  |
|---|--|
| Project Client And Address:<br><b>SCOTT &amp; PAULA</b><br><b>Rafuse</b>                |  |
| 10867 VALLEY VIEW ROAD<br>SAGAMORE HILLS TWP.,<br>OHIO 44067<br>(PP# 4501025 & 4501026) |  |



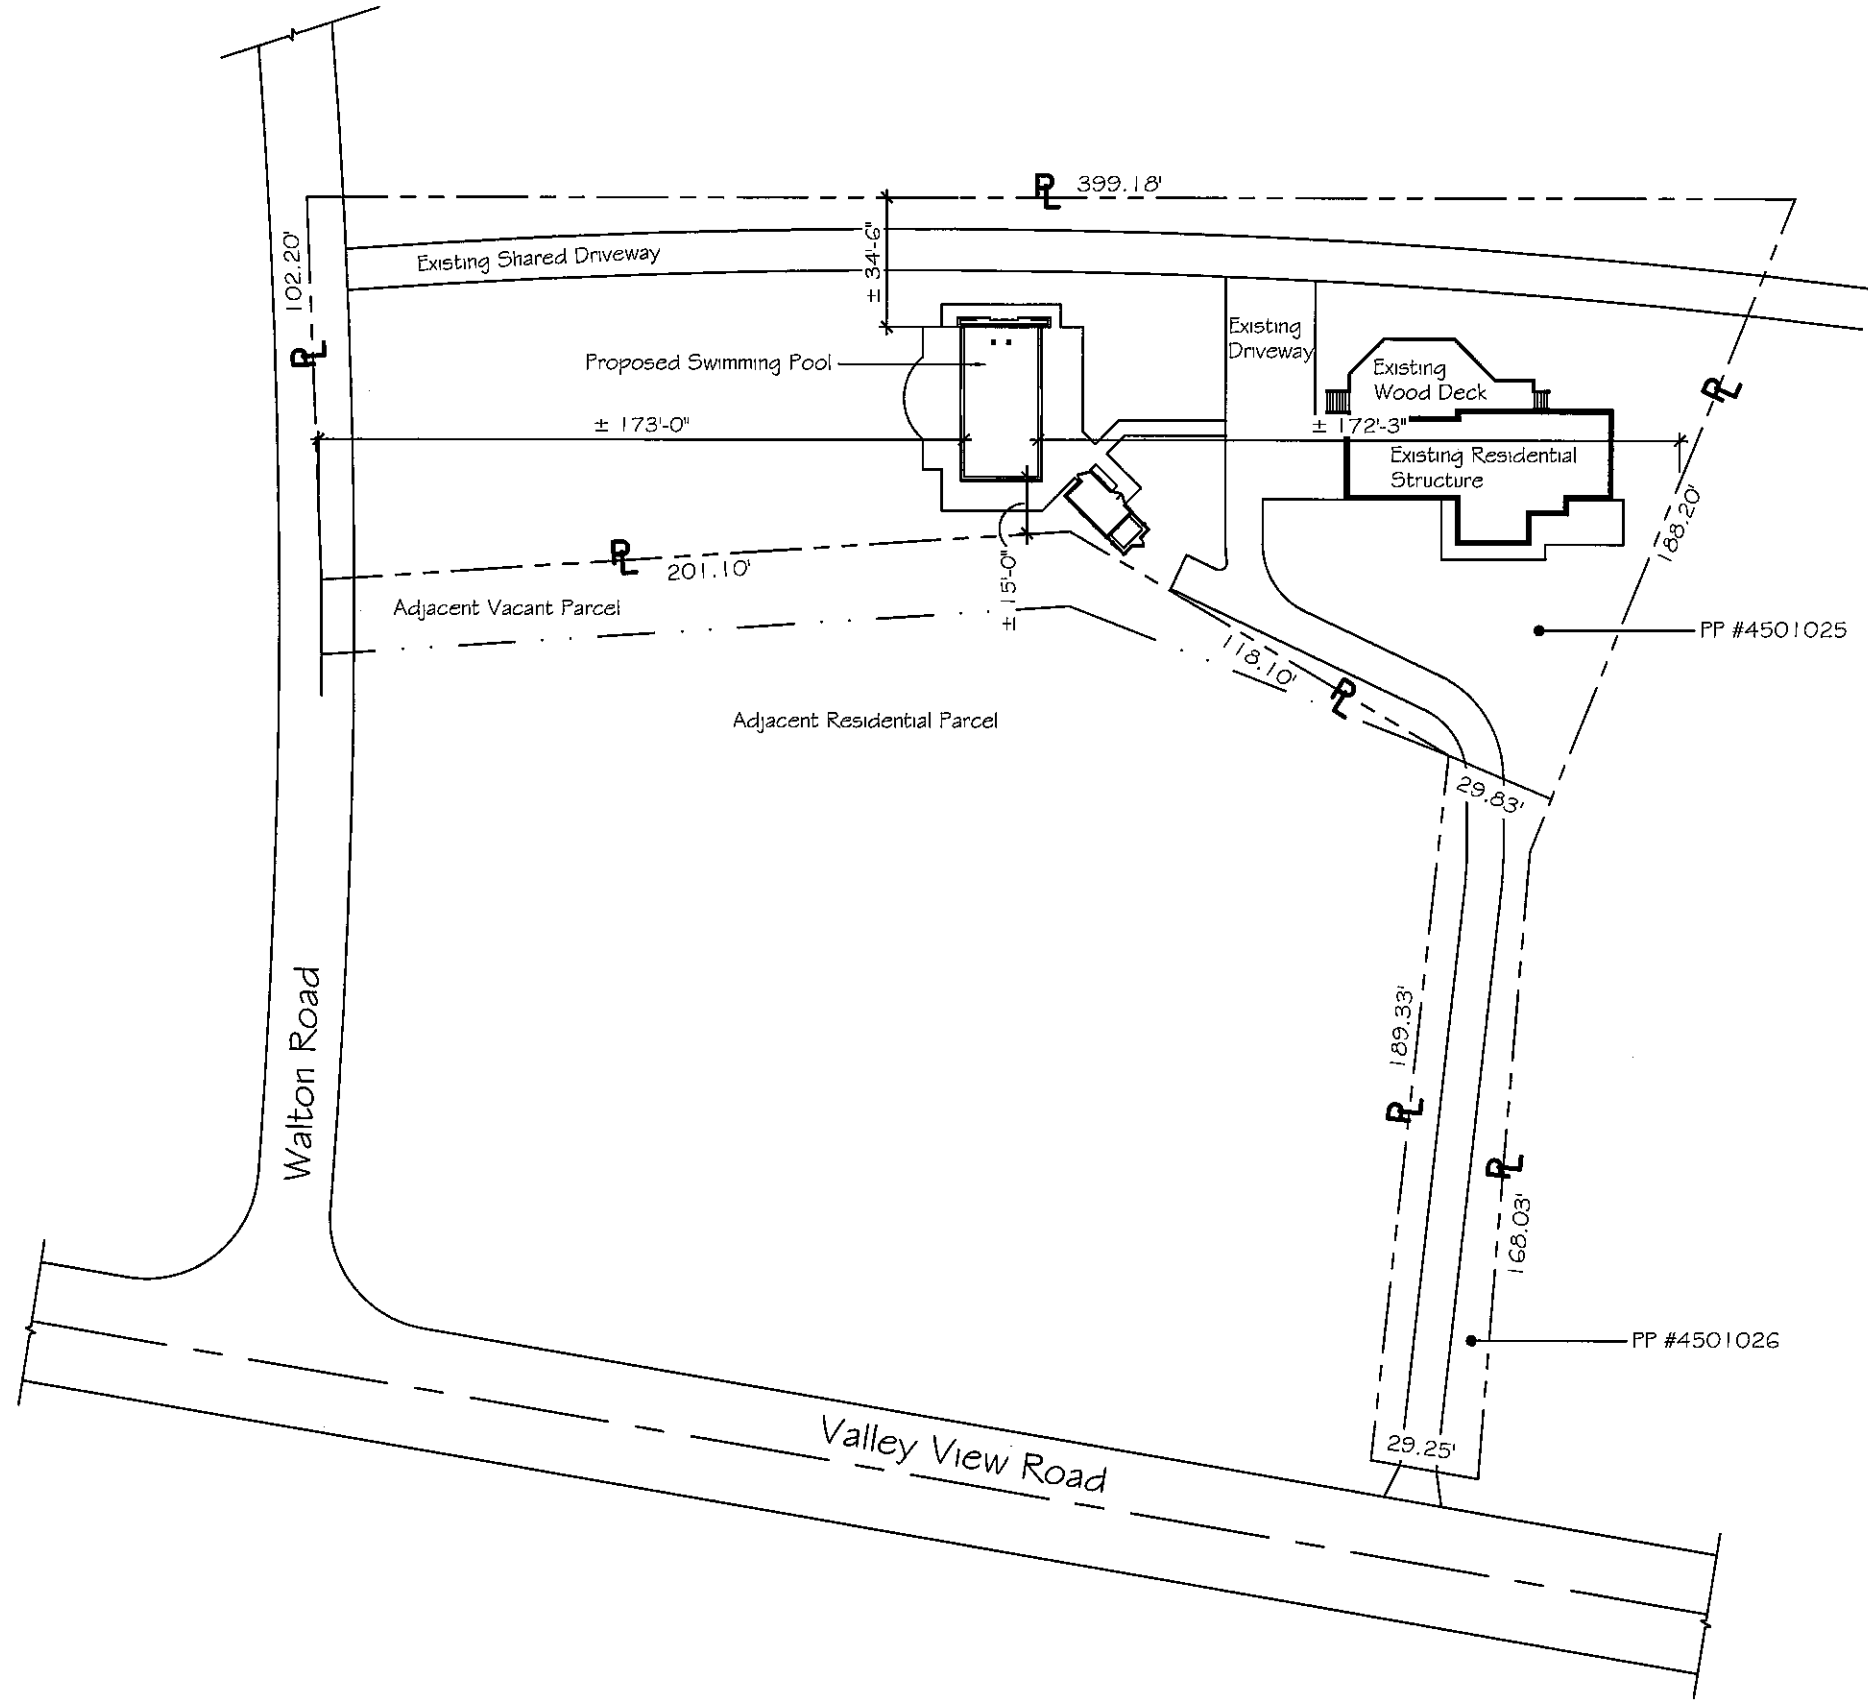

**SITE PLAN**  
 Scale: 1" = 30'-0"



Pool Square Footage and Gallons:  
 800 Sq. Ft. / 00,000 Gallons

Date: 02-04-2021

Scale: NOTED

Sheet Number: SPL-1A


**Construction Dynamics, LLC.**

MATT CHARLES  
 17831 BALDWIN PLACE  
 LAKEWOOD, OHIO 44107  
 (216) 701-6712

Drawing Title:  
 PROPERTY SITE PLAN

| No.       | Description | Date |
|-----------|-------------|------|
| Revisions |             |      |
|           |             |      |
|           |             |      |
Project Client And Address:  
**SCOTT & PAULA**  
 RaFUSE  
 10867 VALLEY VIEW ROAD  
 SAGAMORE HILLS TWP.,  
 OHIO 44067  
 (PP# 4501025 & 4501026)

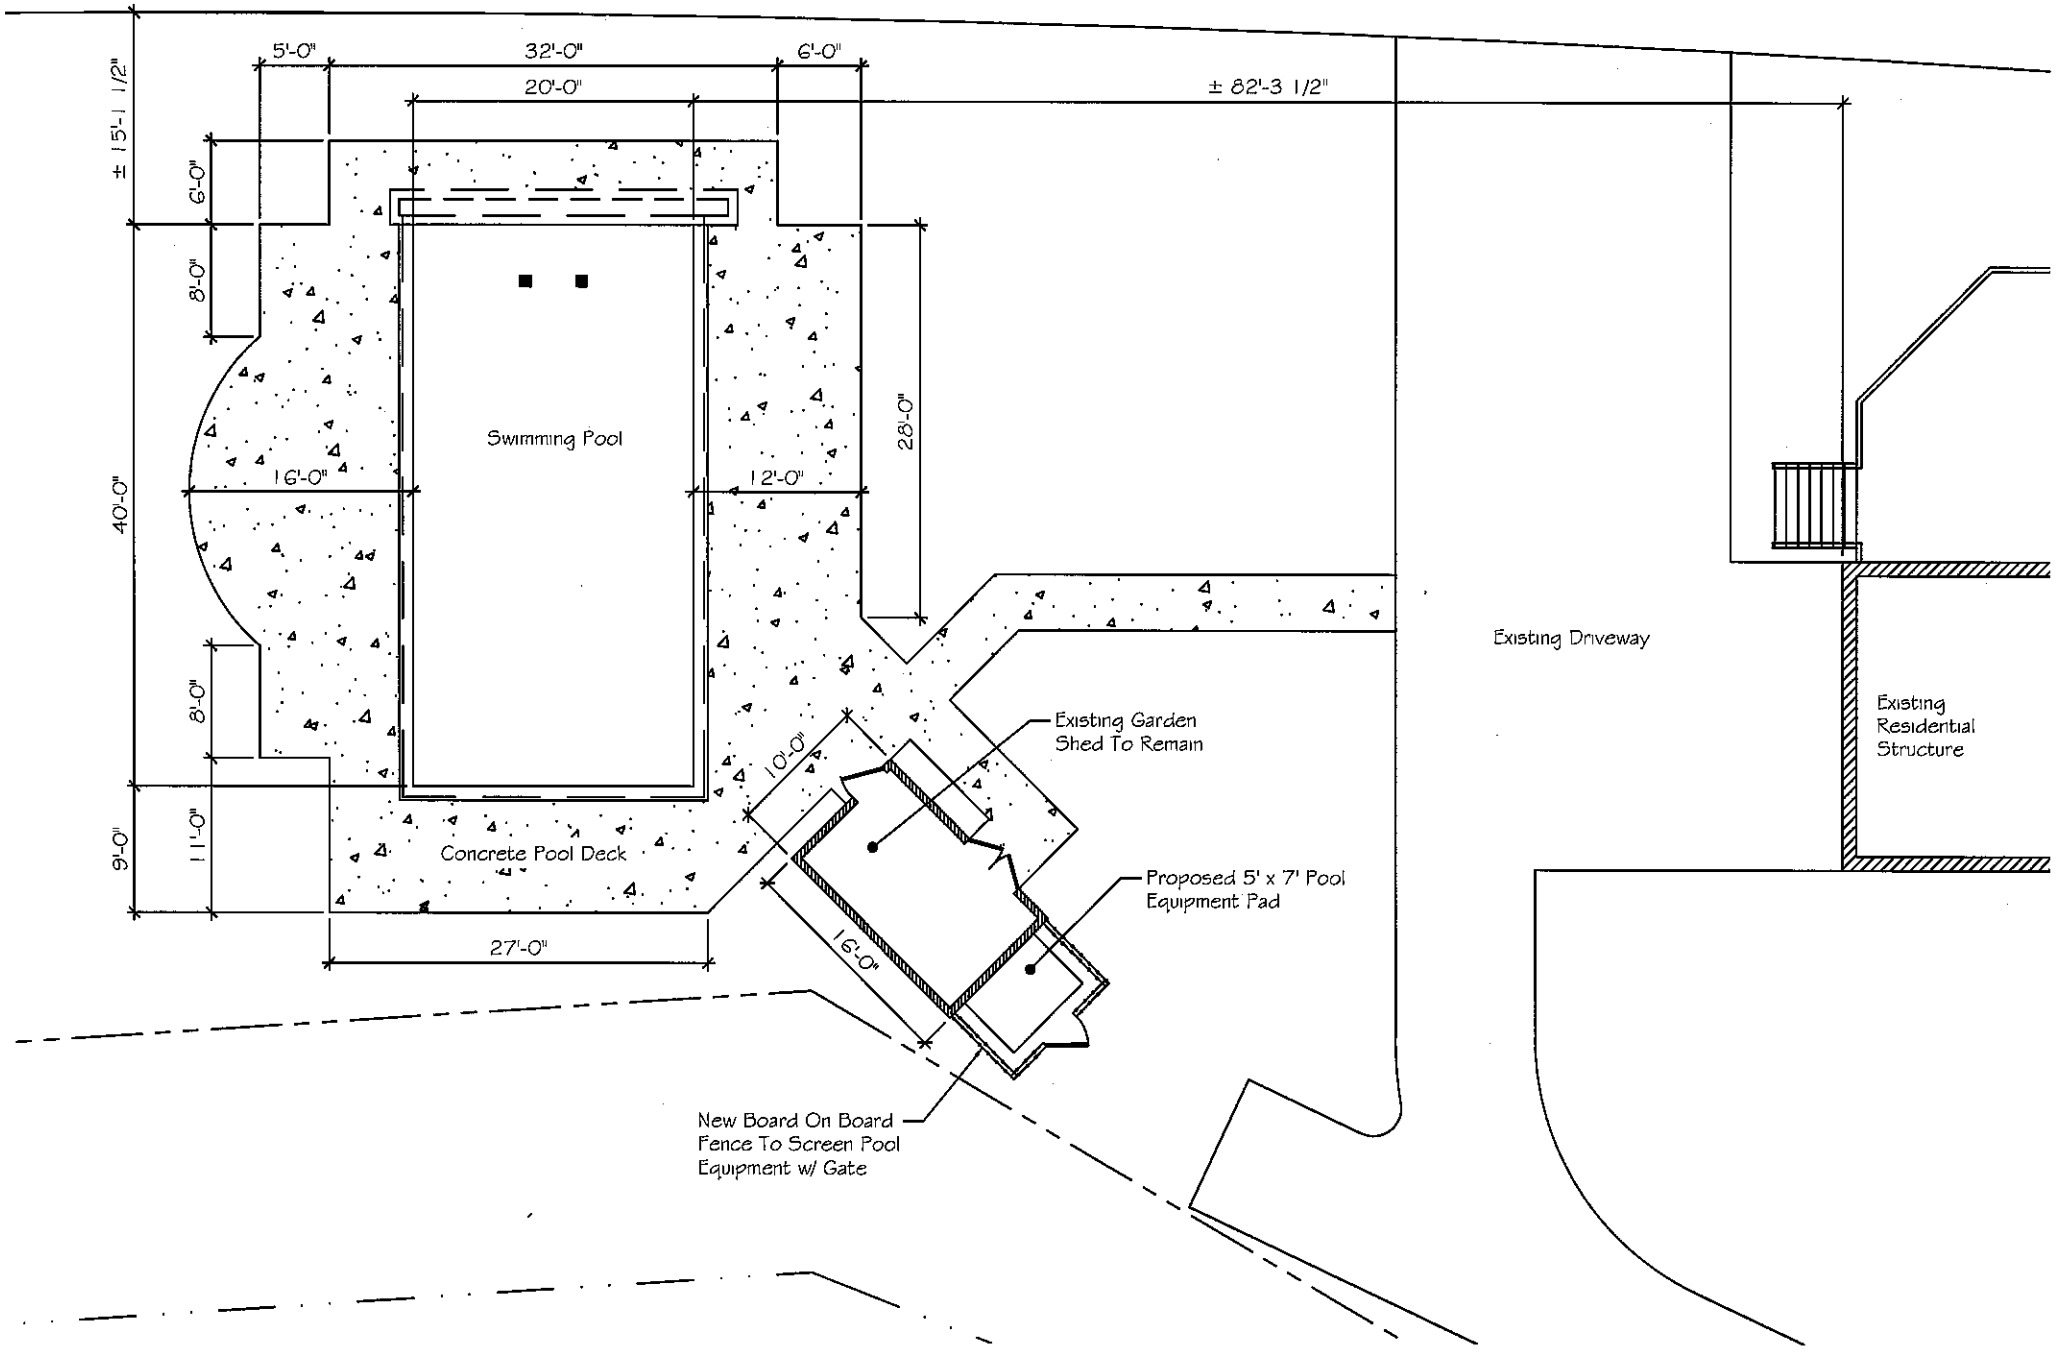

**ENLARGED PARTIAL PLAN**  
 Scale: 1/8" = 1'-0"



|                                  |                              |
|----------------------------------|------------------------------|
| Pool Square Footage and Gallons: | 800 Sq. Ft. / 00,000 Gallons |
| Date:                            | 02-04-2021                   |
| Scale:                           | NOTED                        |
| Sheet Number                     | SPL-1B                       |

**Construction Dynamics, LLC.**  
 MATT CHARLES  
 17831 BALDWIN PLACE  
 LAKEWOOD, OHIO 44107  
 (216) 701-6712

| No.                                     | Description | Date |
|---|-------------|------|
| Revisions                               |             |      |
| Drawing Title:<br>PARTIAL ENLARGED PLAN |             |      |

Project Client And Address:  
**SCOTT & PAULA**  
 RaFUSE  
 10867 VALLEY VIEW ROAD  
 SAGAMORE HILLS TWP.,  
 OHIO 44067  
 (PP# 4501025 # 4501026)