

Carr Residence Addition

8

PREPARED BY: DAVID FIKE

DATE PREPARED: _____


THESE DRAWINGS ARE THE PROPERTY OF PAUL FIKE BUILDERS. NO PERSONS SHALL BE ALLOWED TO ALTER, ERASE, COPY OR USE THESE DRAWINGS EXCEPT WITH WRITTEN PERMISSION OF PAUL FIKE BUILDERS. ALTHOUGH EVERY ATTEMPT HAS BEEN MADE FOR ACCURACY OF THESE DRAWINGS, THE BUILDER OR DRAFTER CANNOT BE RESPONSIBLE FOR DIMENSIONS OF FIELD CONDITIONS. BUILDER RESERVES THE RIGHT TO ADJUST ANY DIMENSION PLUS OR MINUS ACCORDINGLY.

THE BUILDER MUST VERIFY ALL THE DESIGN SPECIFICATIONS SHOWN ON THESE DRAWINGS PER THE CONTRACT WITH THE OWNER.


DRAFTER ASSUMES NO RESPONSIBILITY FOR DESIGN LOADS, ETC.

BUILDER ASSUMES ALL RESPONSIBILITY FOR SIZES OF LVL'S, STEEL BEAMS, FLOOR JOISTS, ROOF RAFTERS, CEILING JOISTS, ETC.


THESE PLANS GENERALLY MEET FEDERAL STANDARDS AND CODE REQUIREMENTS. DRAFTER DOES NOT GUARANTEE INDIVIDUAL OR LOCAL INTERPRETATIONS OF SUCH REQUIREMENT. THE BUILDER IS SOLELY RESPONSIBLE FOR ANY MODIFICATIONS OR CHANGES NECESSARY TO MEET SUCH INTERPRETATIONS. THESE DRAWINGS DO NOT PROVIDE SPECIFIC DETAIL IN AREAS INCLUDING BUT NOT LIMITED TO NAILING, CAULKING, FLASHING, PAINTING AND WATERPROOFING. BUILDER RESPONSIBLE TO PROVIDE PROPER SUPERVISED WORKMANSHIP.

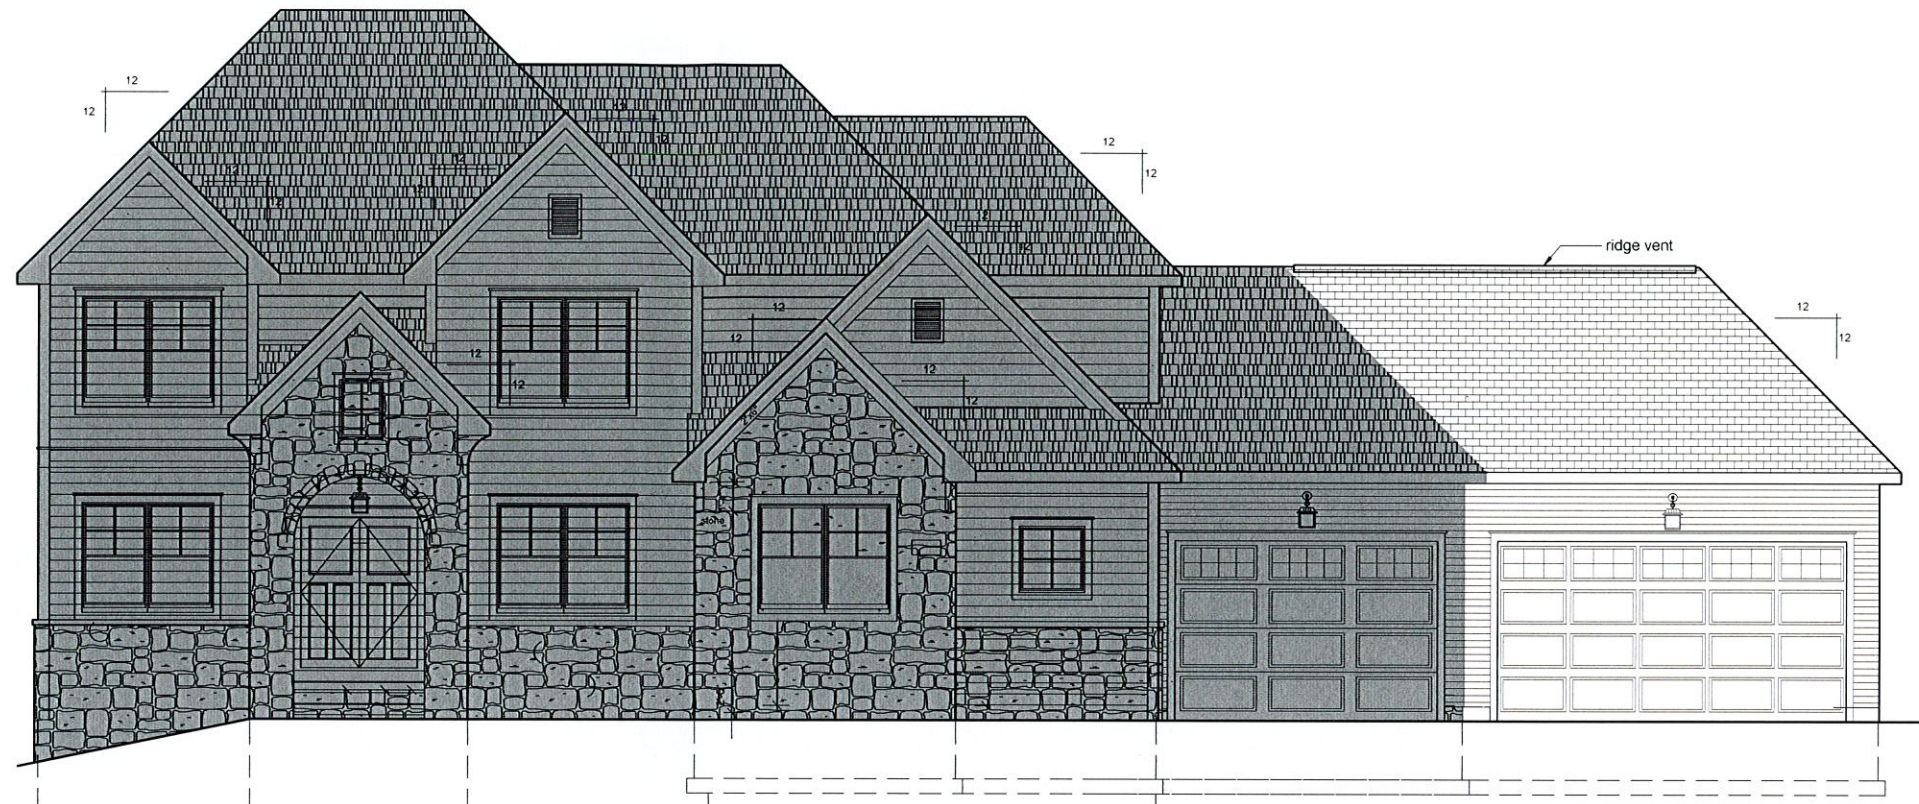

3 | Front Elevation
Scale: 1/2" = 1'-0"

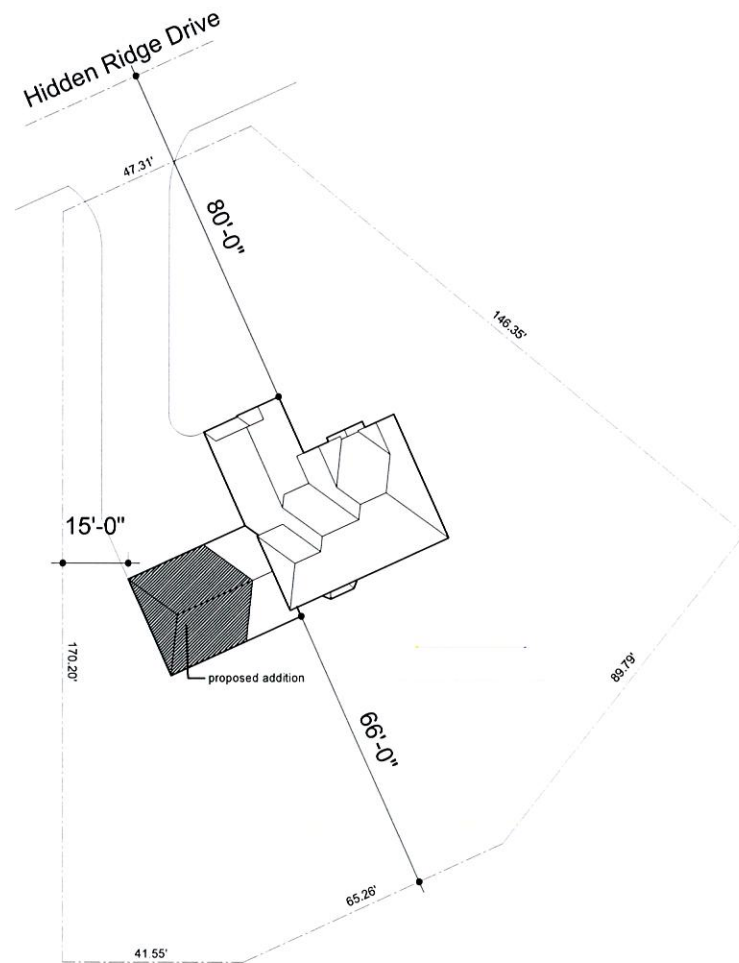

2 | Site Plan
Scale: 1" = 20'-0"

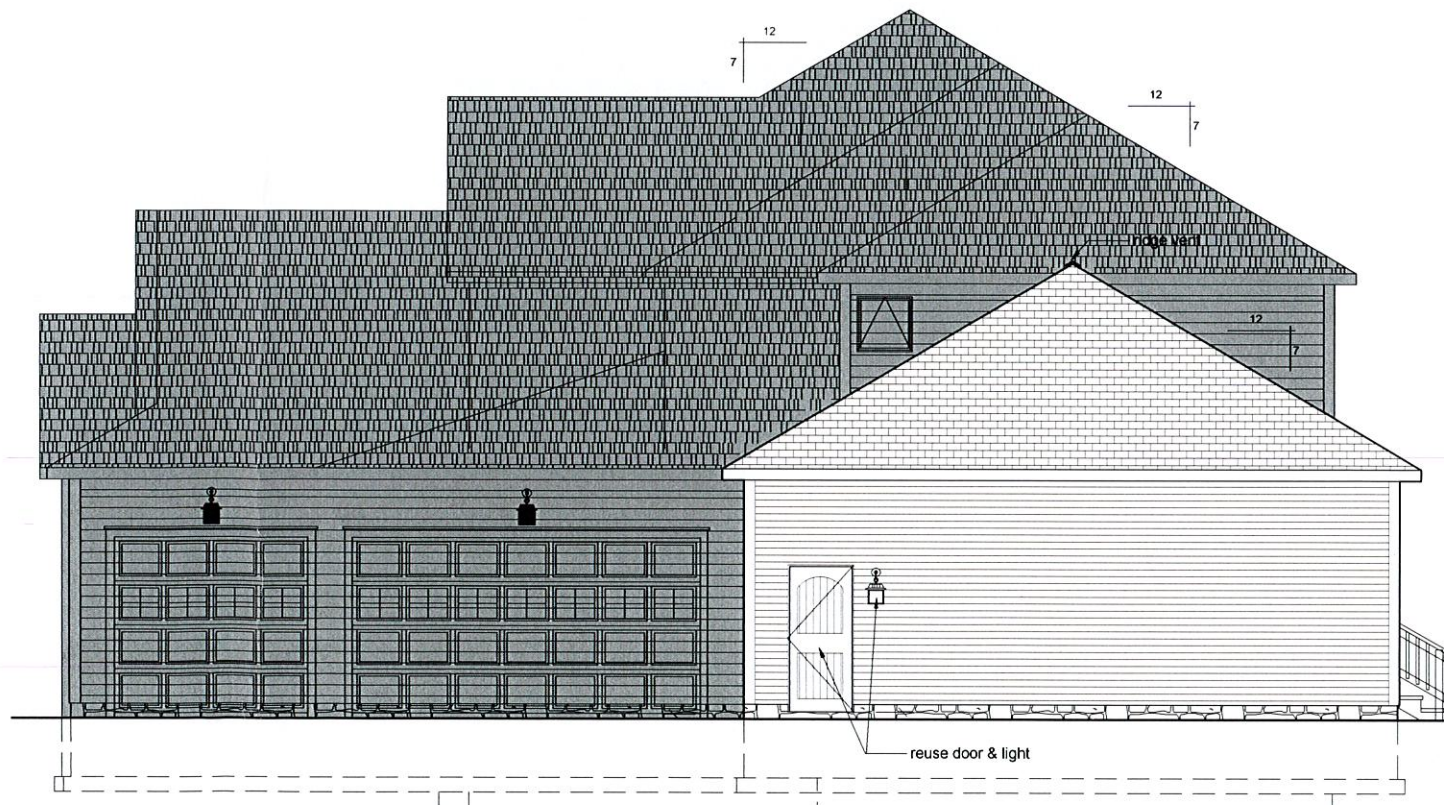

1 | Right Elevation
Scale: 1/2" = 1'-0"

Date	Issue
11/12/2020	For Review

Project Address:
Carr Residence
931 Hidden Ridge Dr.
Sagamore Hills, OH 44067




Project Address

Carr Residence
931 Hidden Ridge Dr.
Sagamore Hills, OH 44067


Sheet Number

A1


Exterior Material Specifications
 Brick: Mfg. Breiden Mod. 920-926 Matte
 Siding: Mfg. Ataide - Style: D.L. Dot 4.5 | Color: Tuscan Clay
 Roofing: Mfg. Certainteed - Style: Landmark Dimensional | Color: Weatherwood

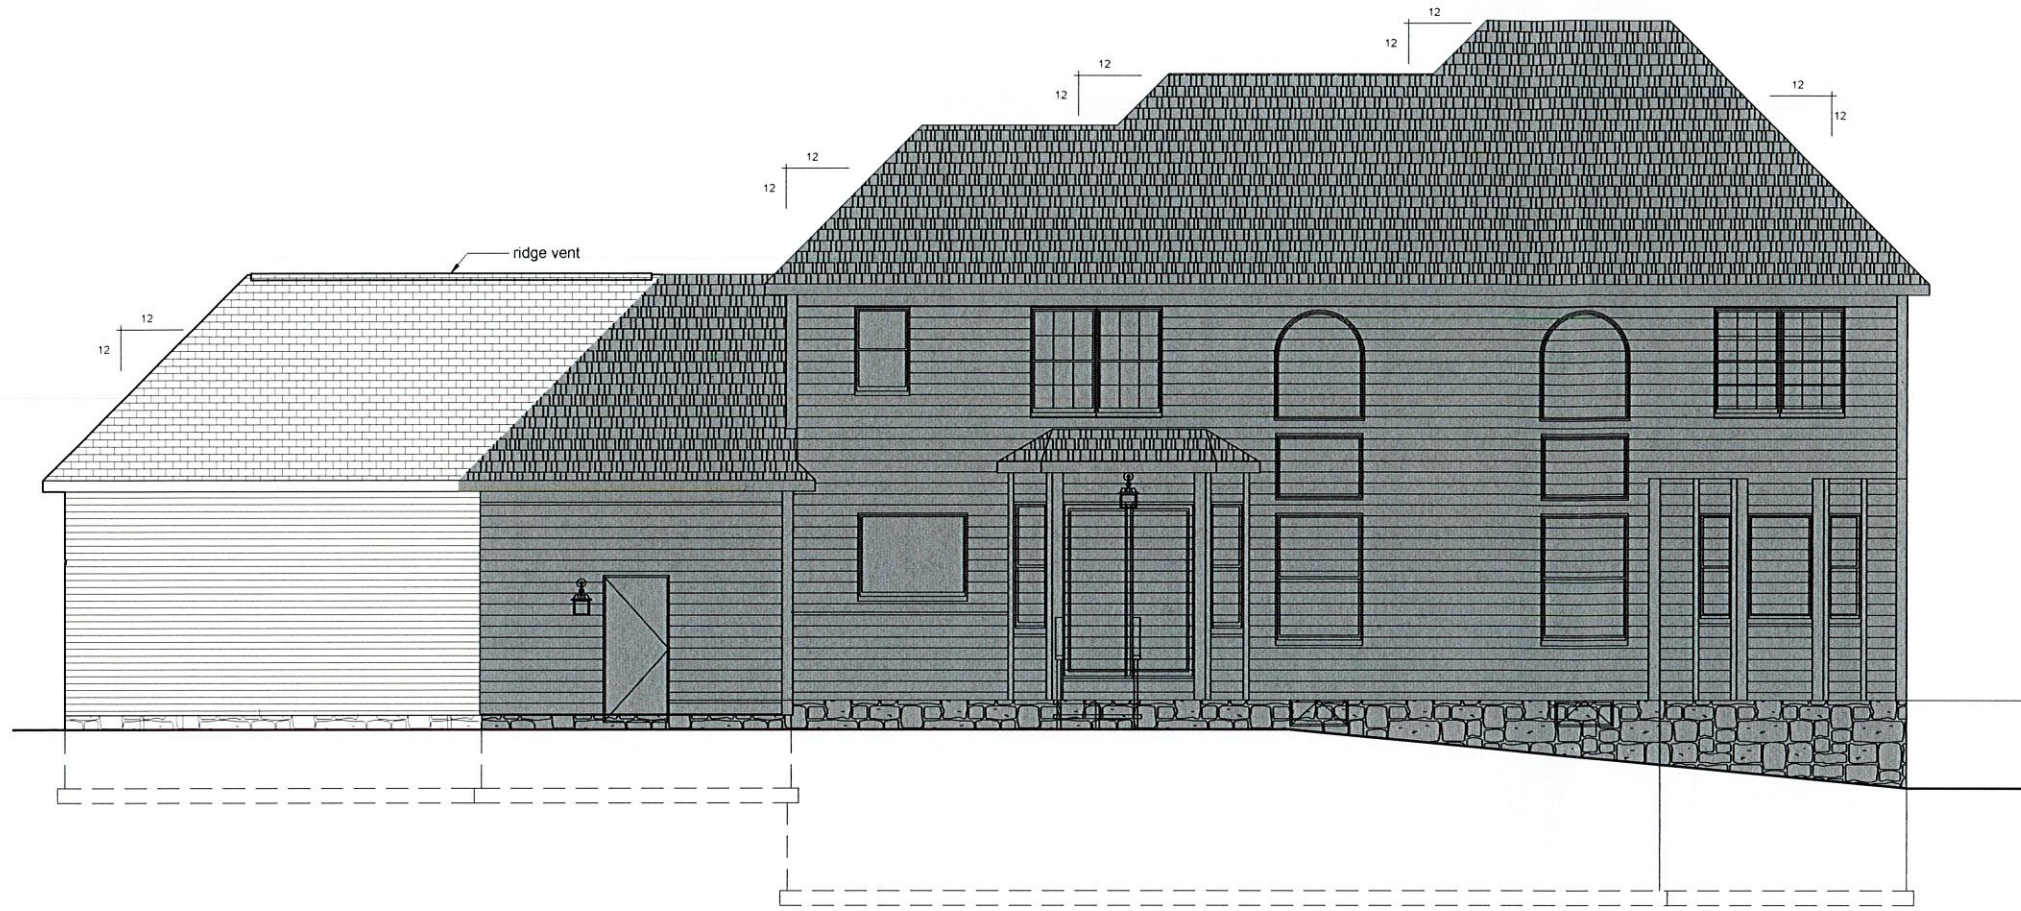


4 | Rear Elevation
 Scale: 1/4" = 1'-0"

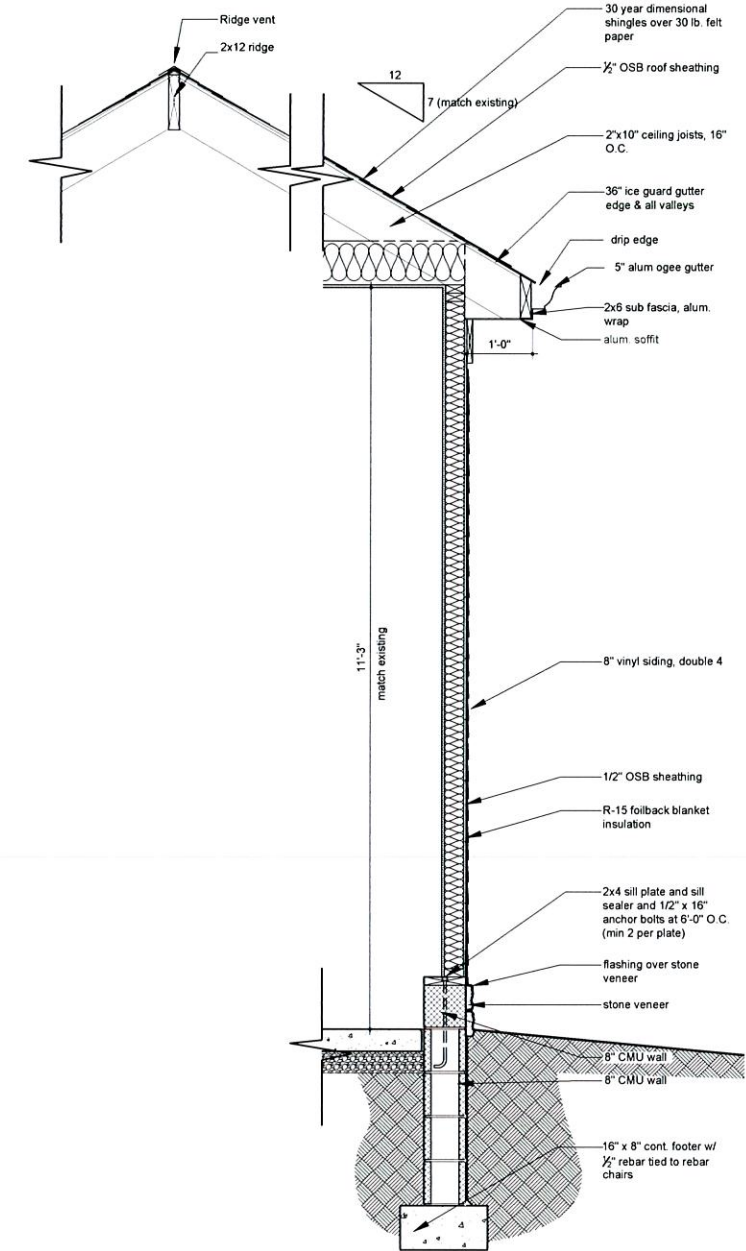

1 | Wall Section
 Scale: 1/4" = 1'-0"

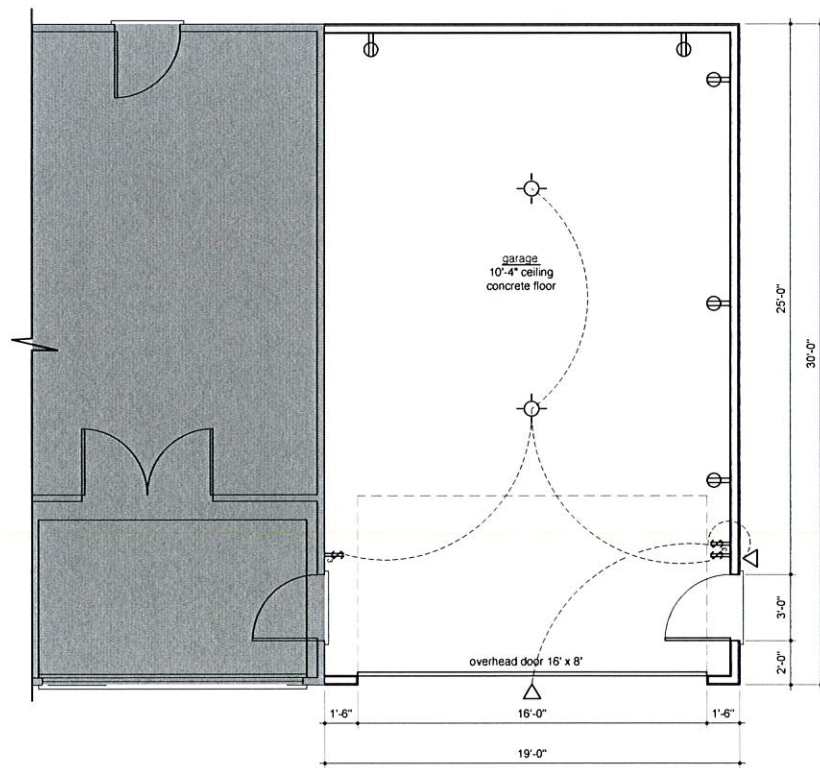


3 | First Floor Plan
 Scale: 1/4" = 1'-0"

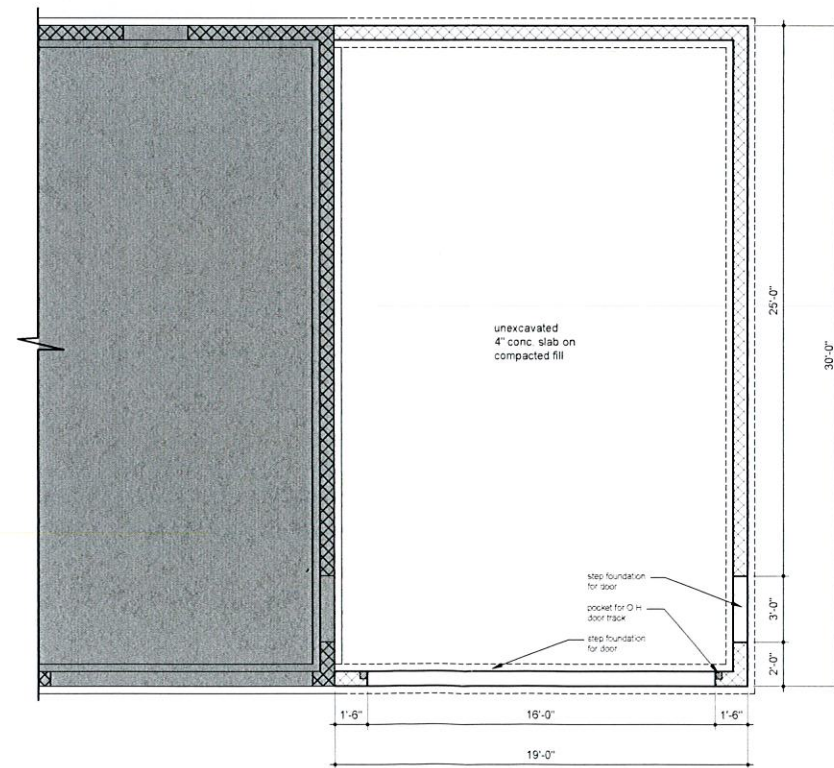

2 | Foundation Plan
 Scale: 1/4" = 1'-0"

Date	11/12/2020
Issue	For Review

Project Address:
Carr Residence
 931 Hidden Ridge Dr.
 Sagamore Hills, OH 44067

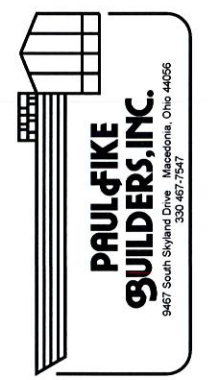

Project Address
 Carr Residence
 931 Hidden Ridge Dr.
 Sagamore Hills, OH 44067

Sheet Number
A2